

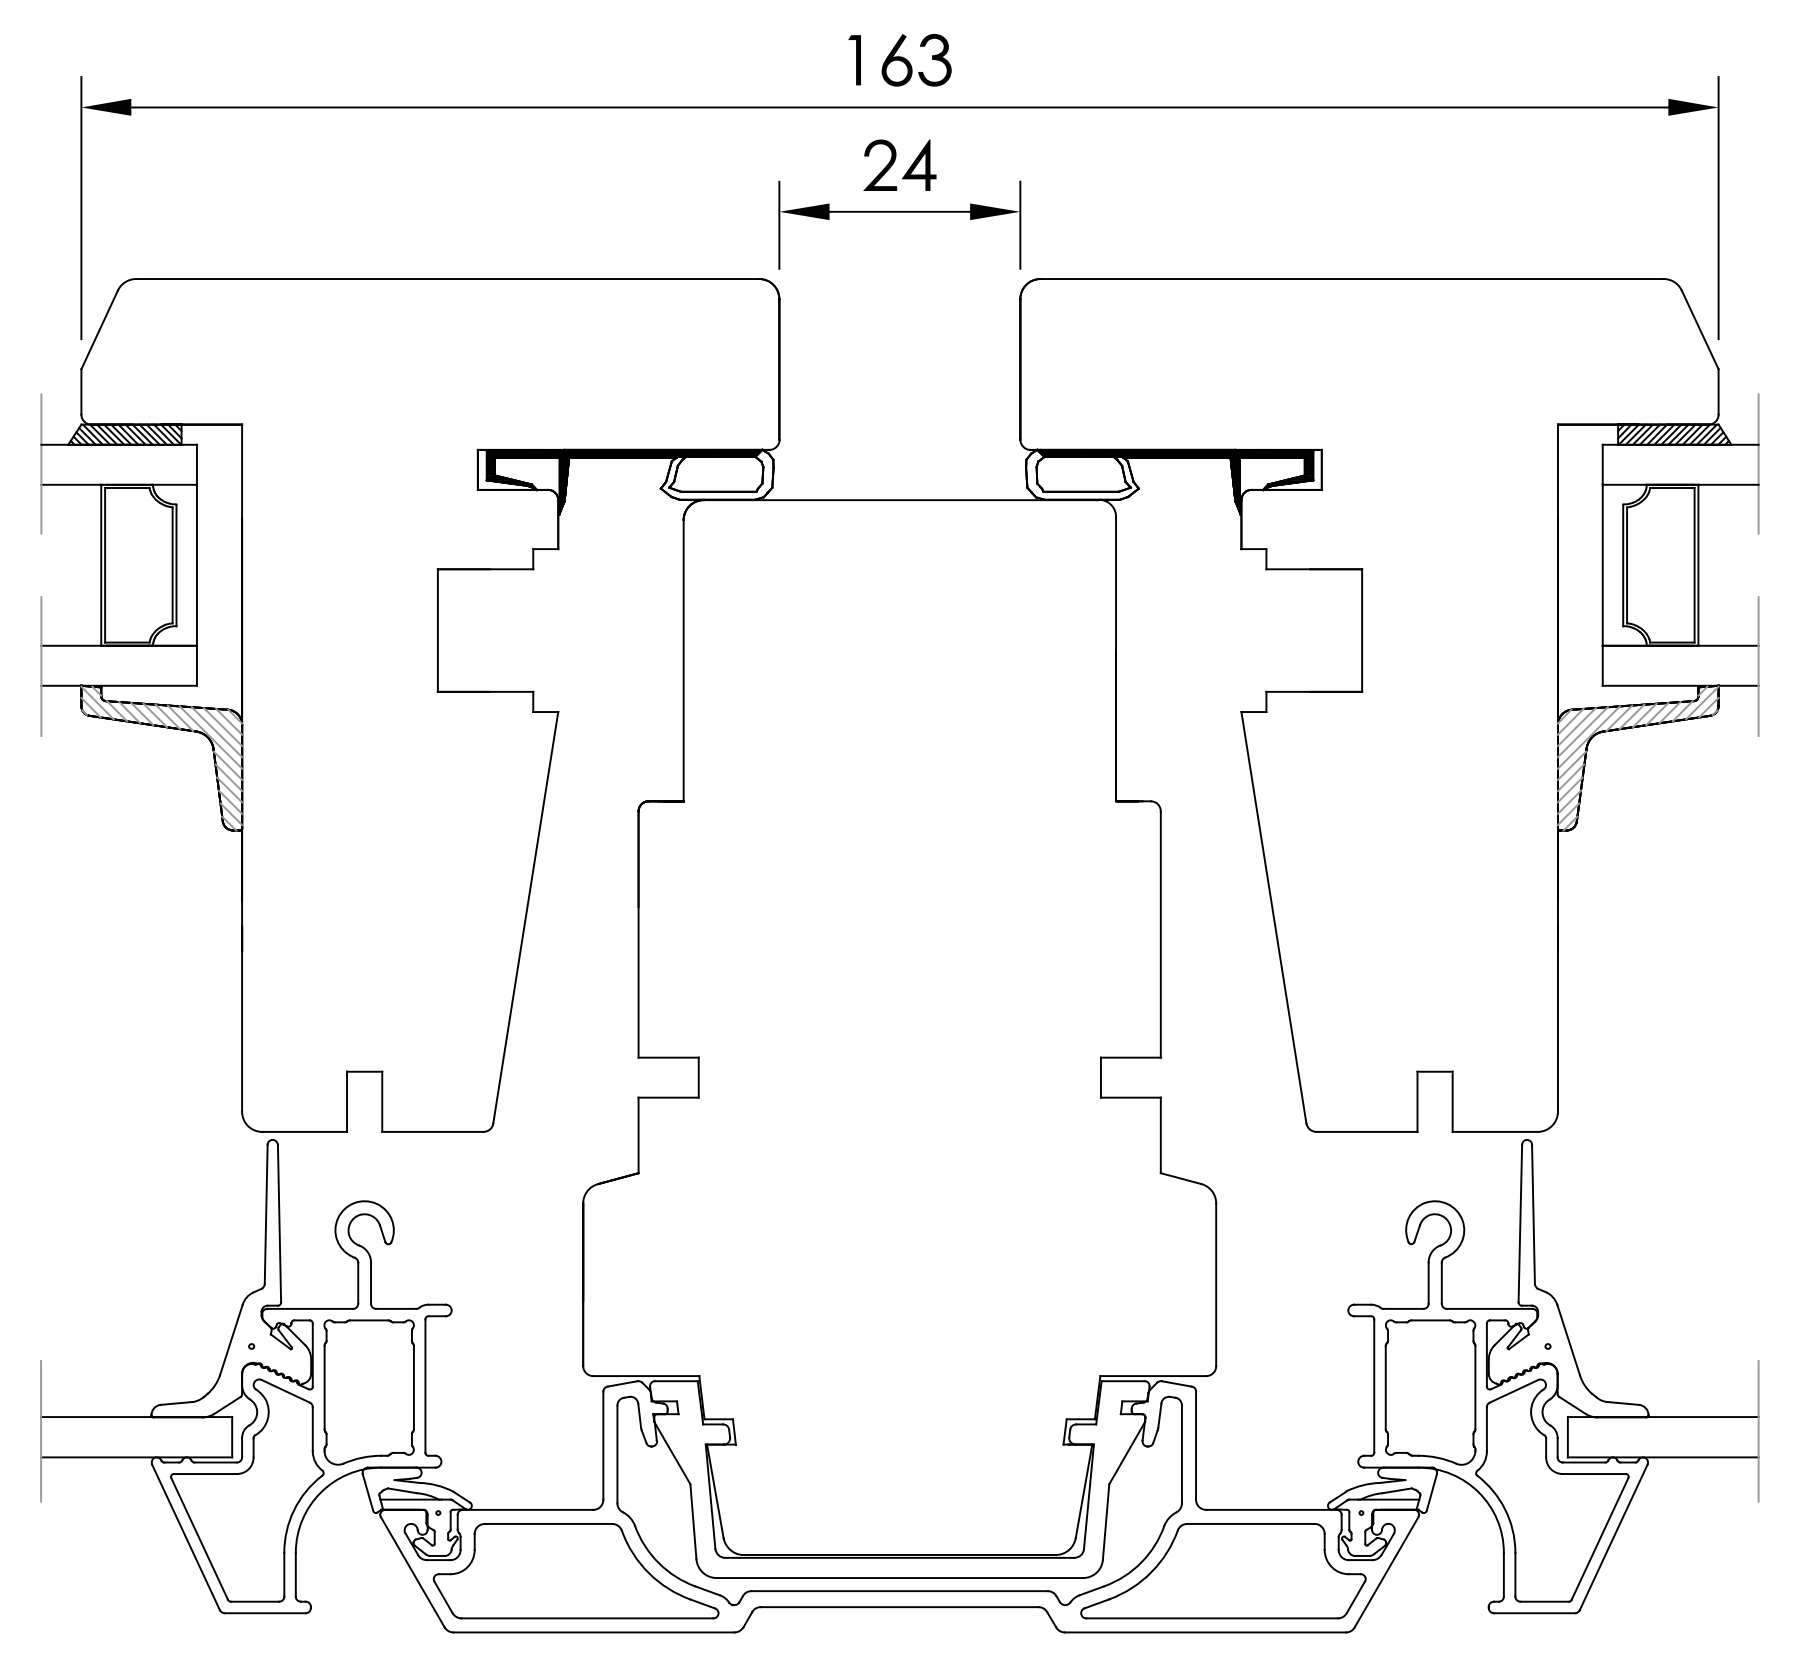
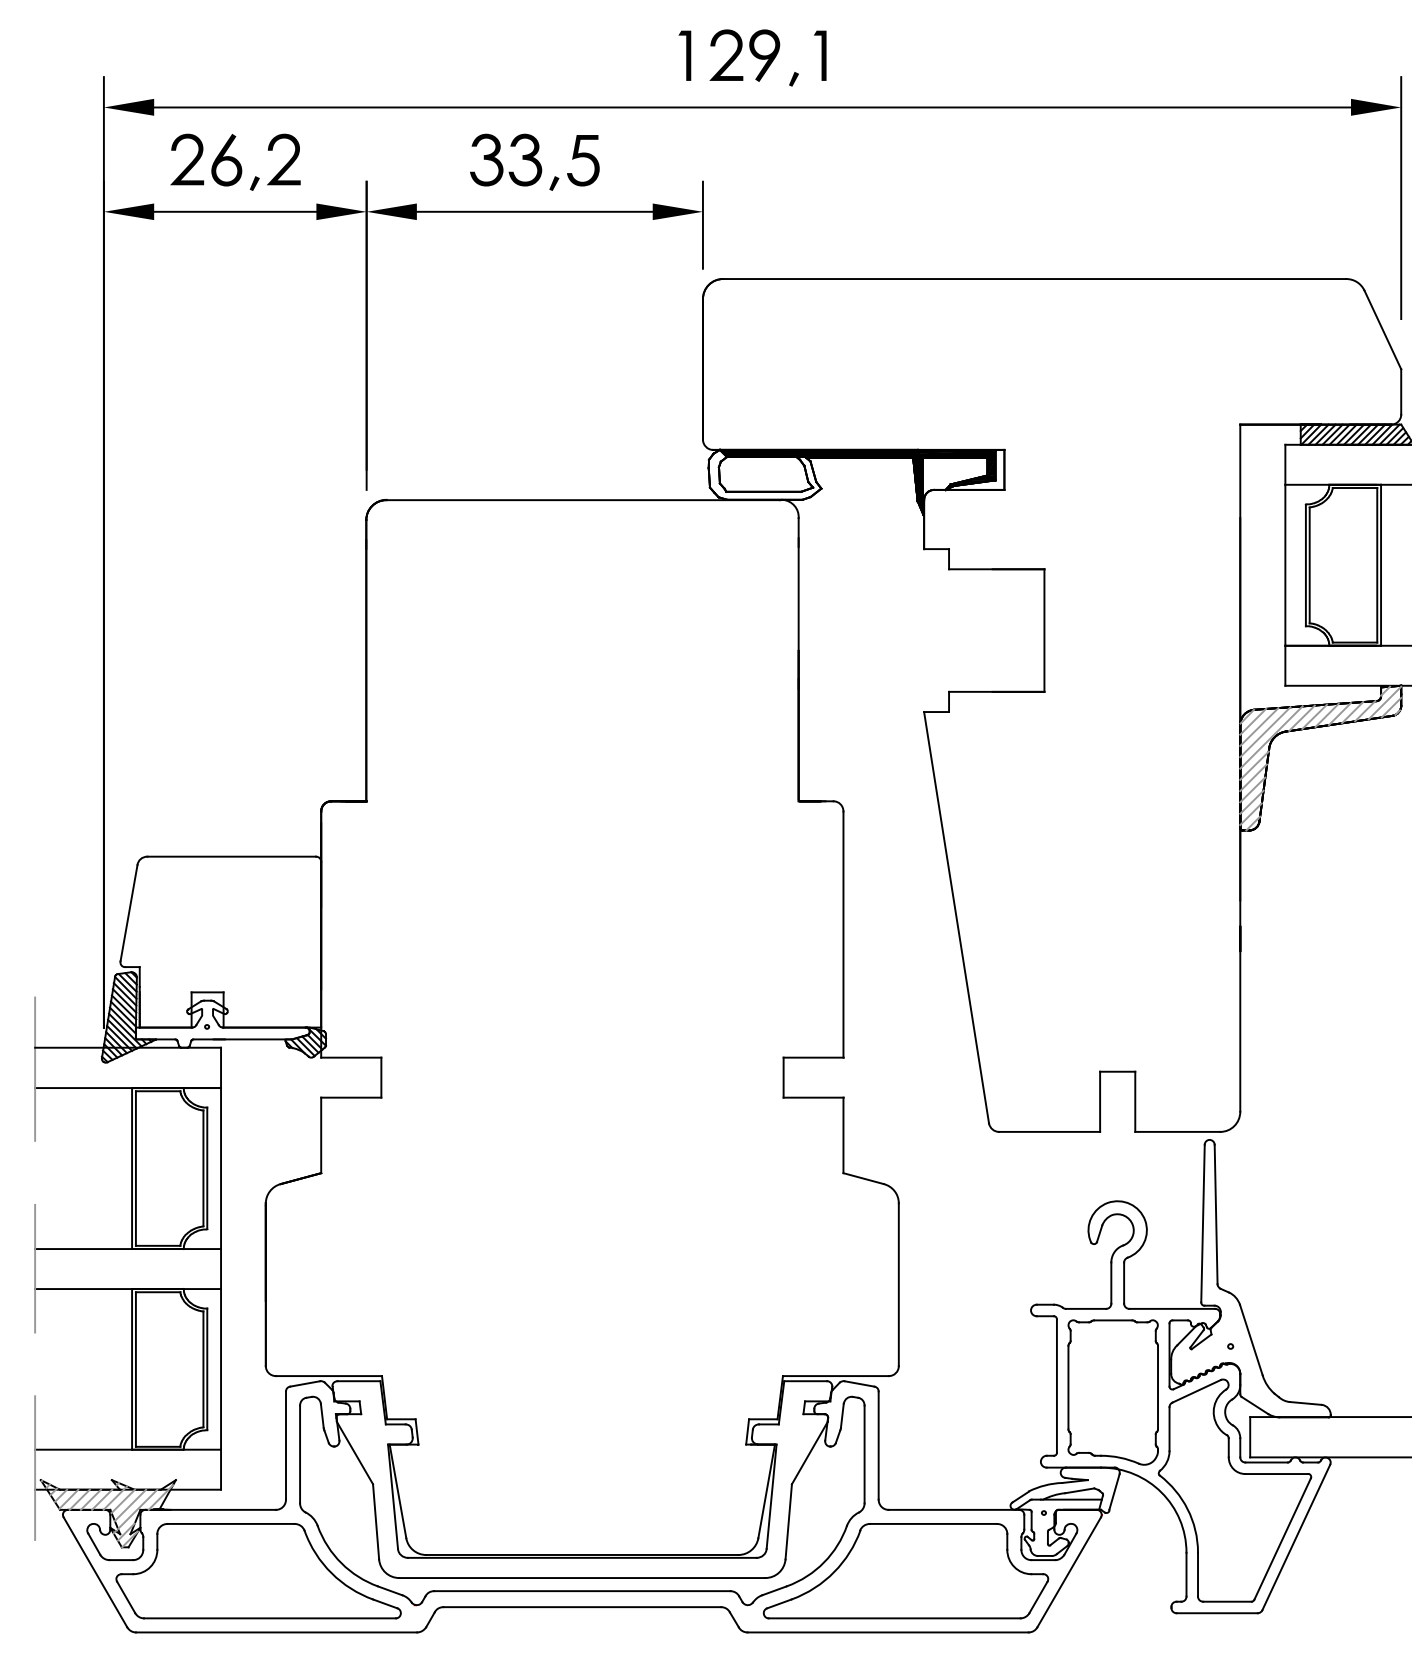
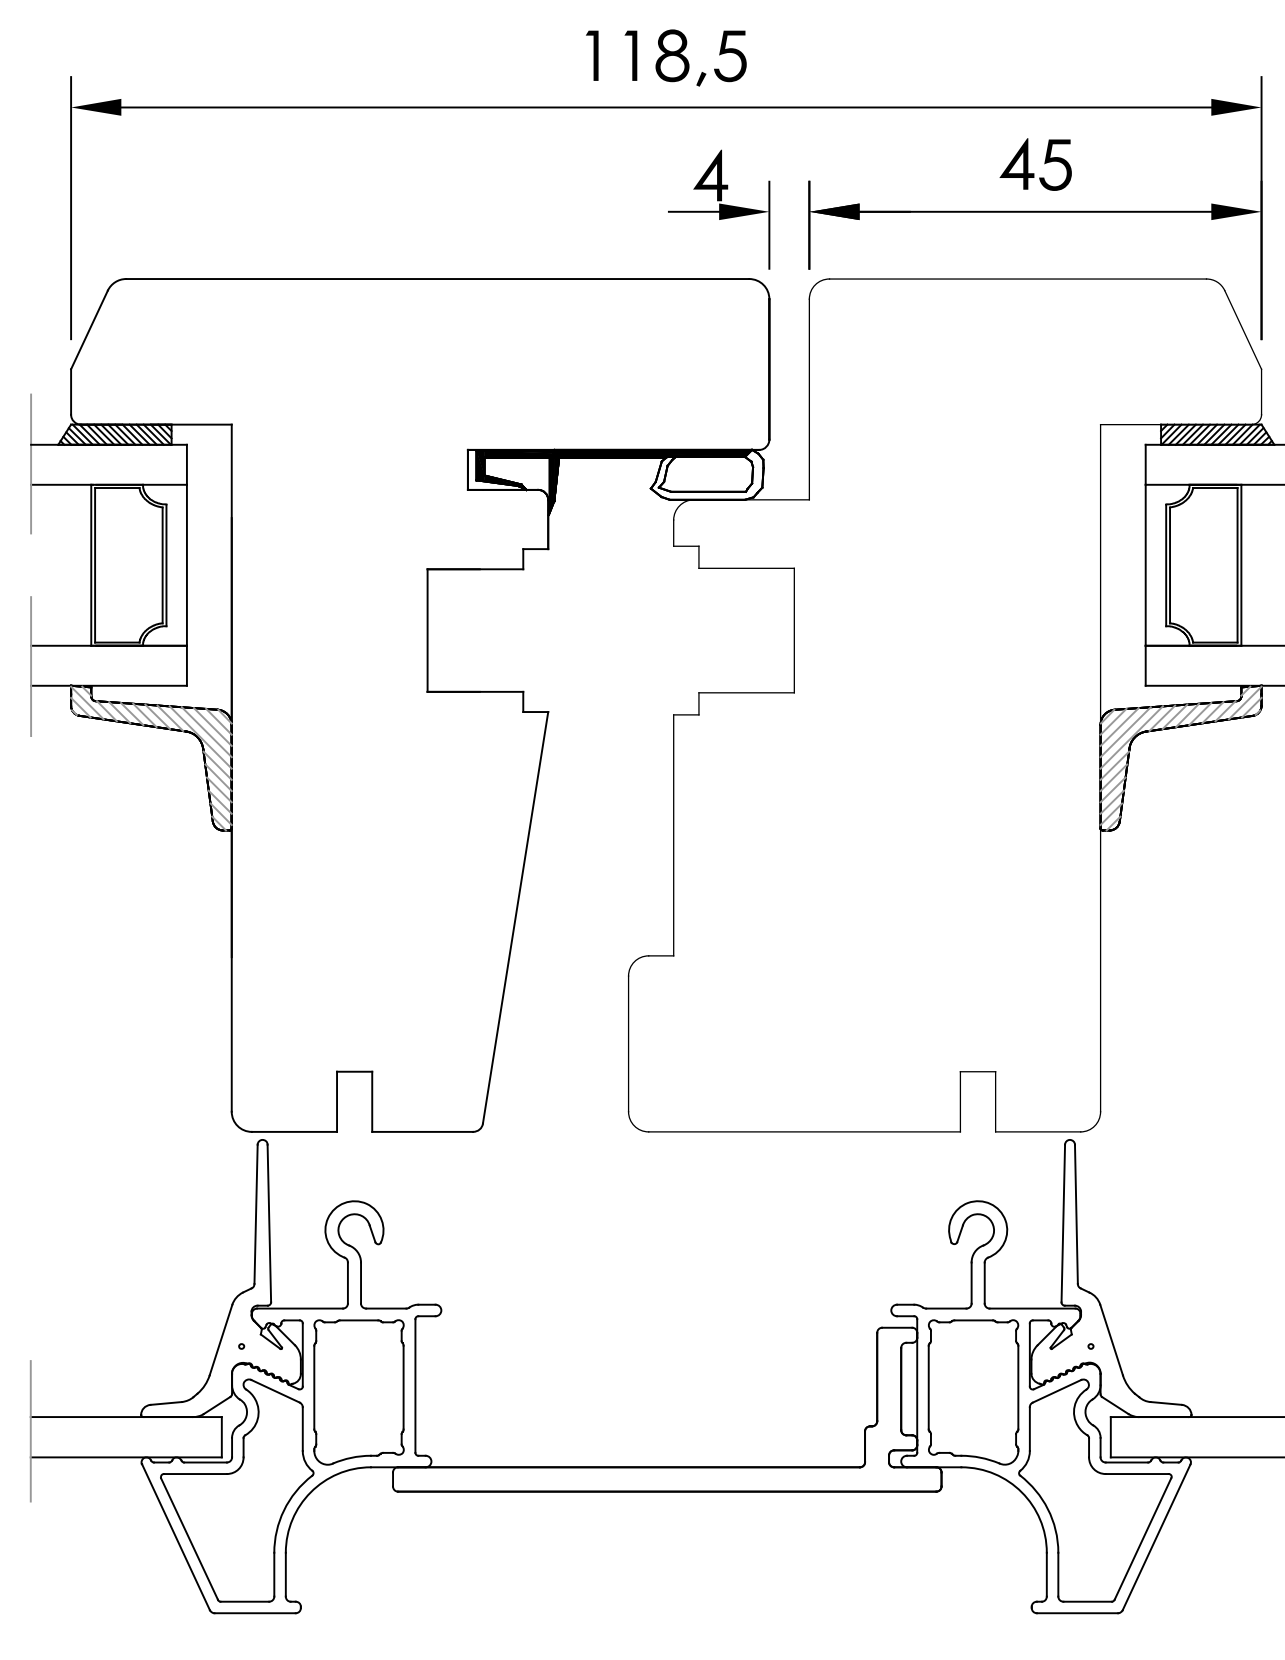
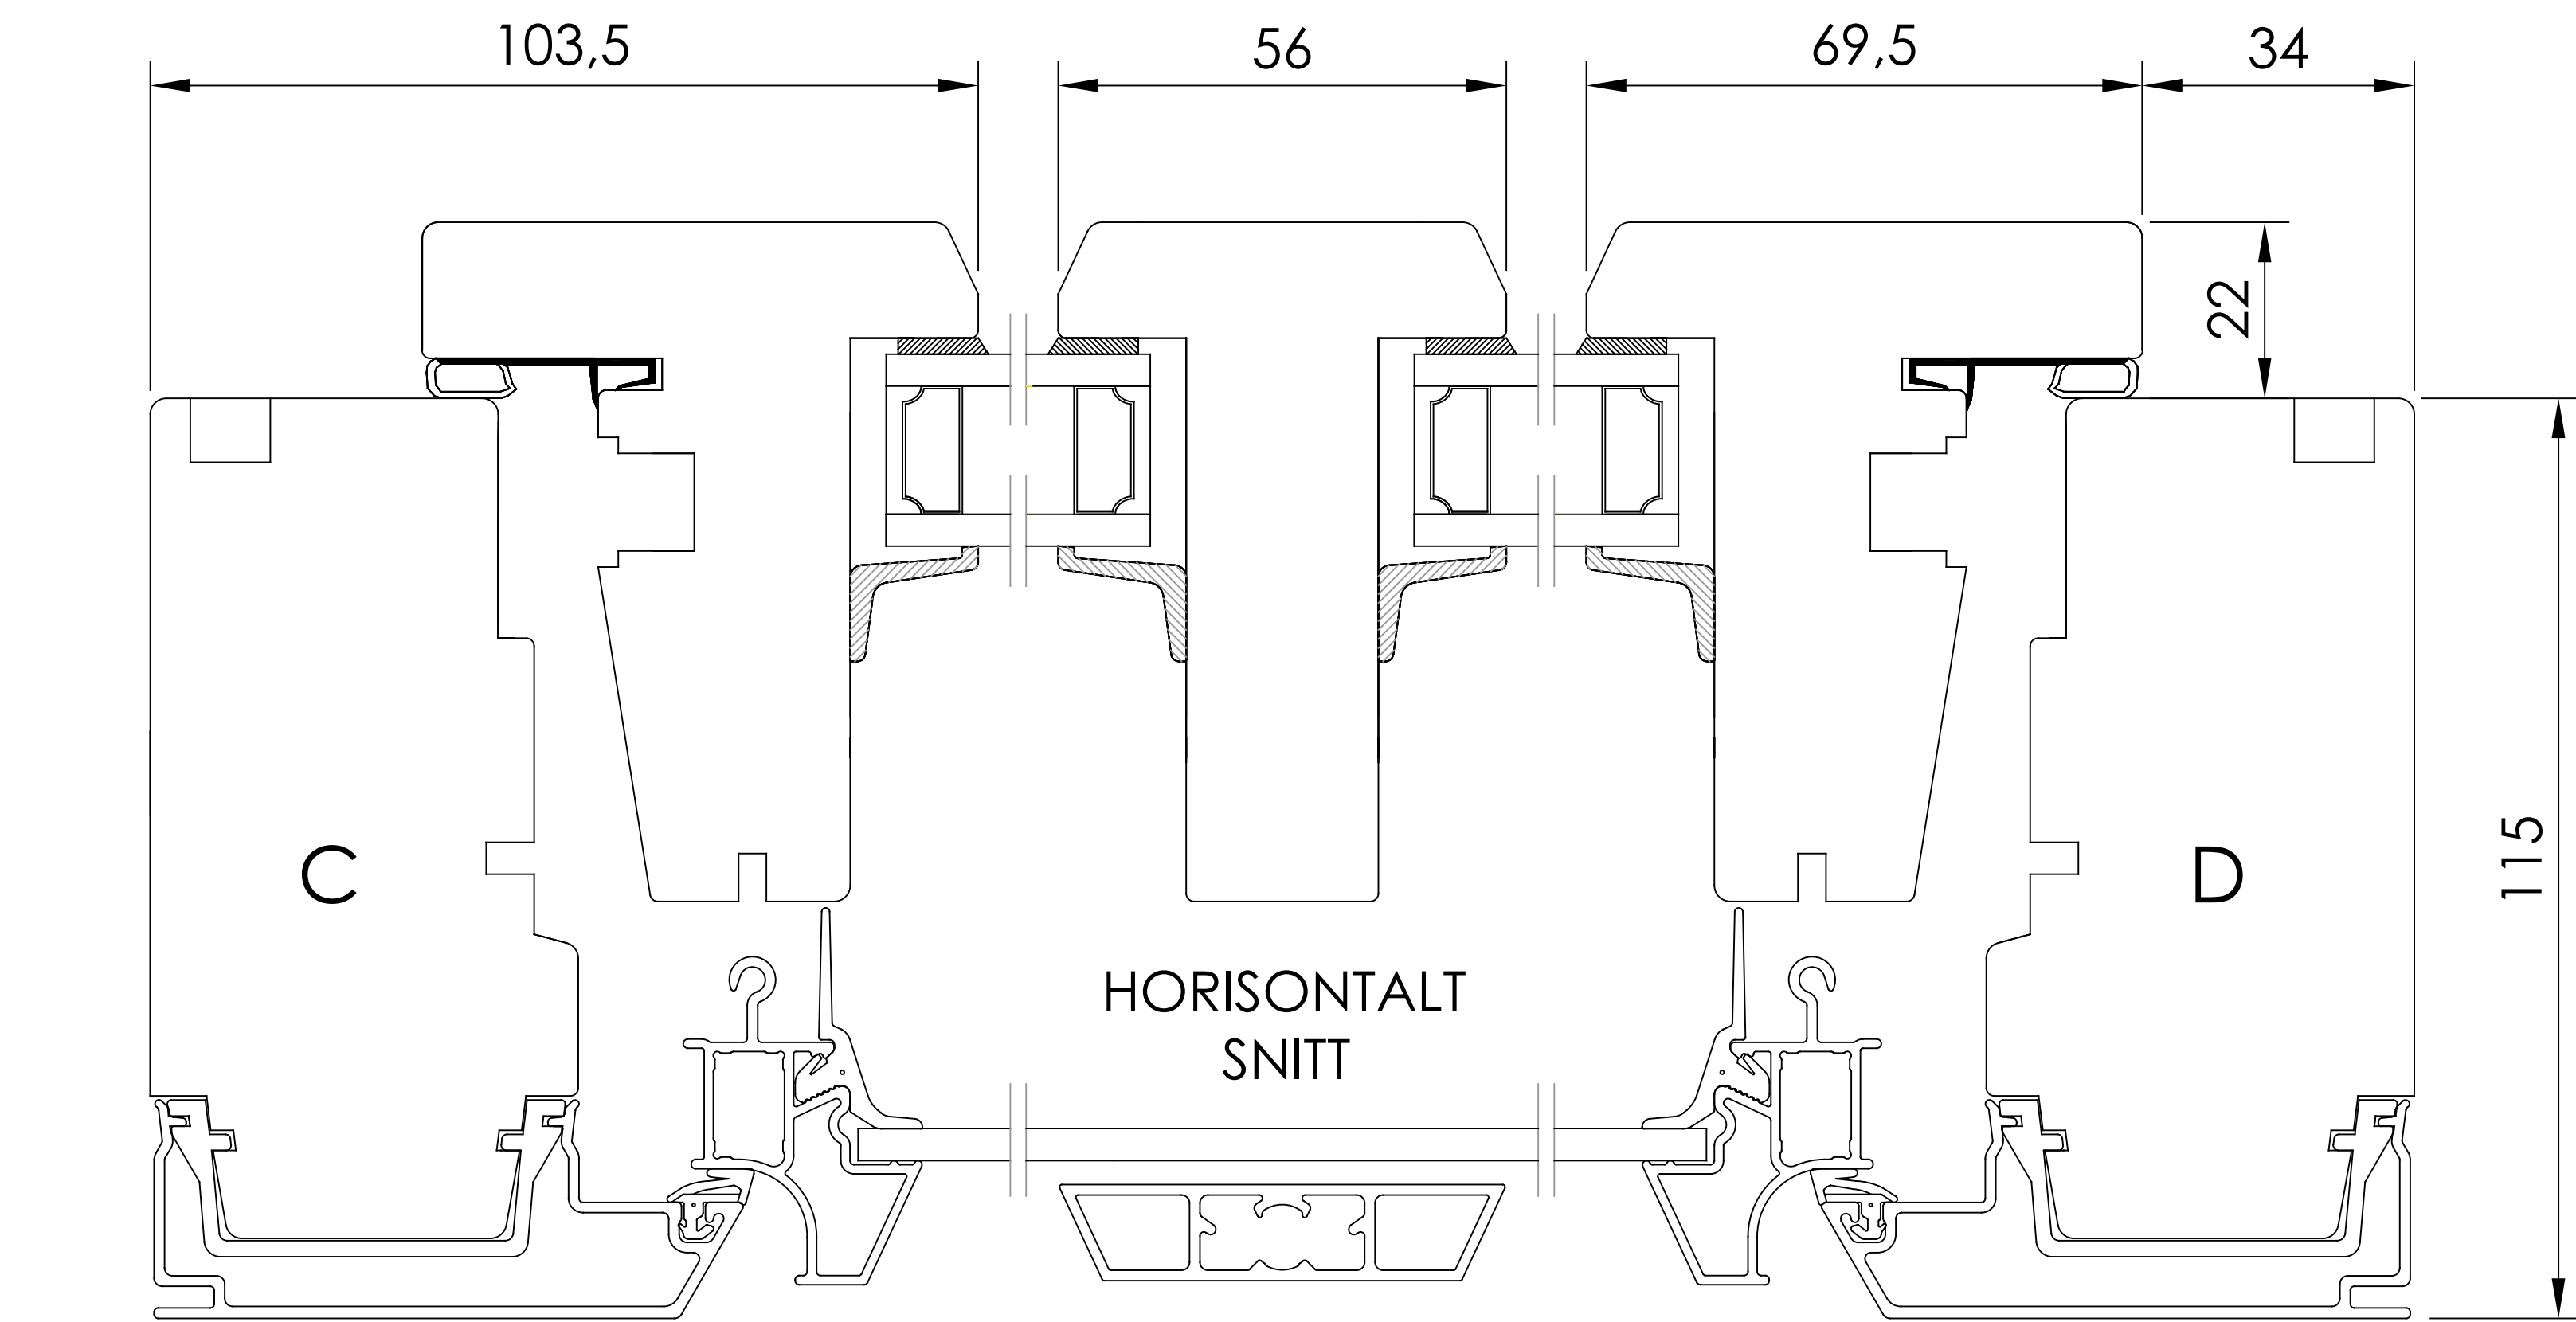



Upphovsrätten till detta dokument och alla bilagor anförs till mottagaren personligen, den får inte kopieras eller på annat sätt reproducera detta dokument till tredje part utan skriftligt tillstånd är strängt förbjudet.

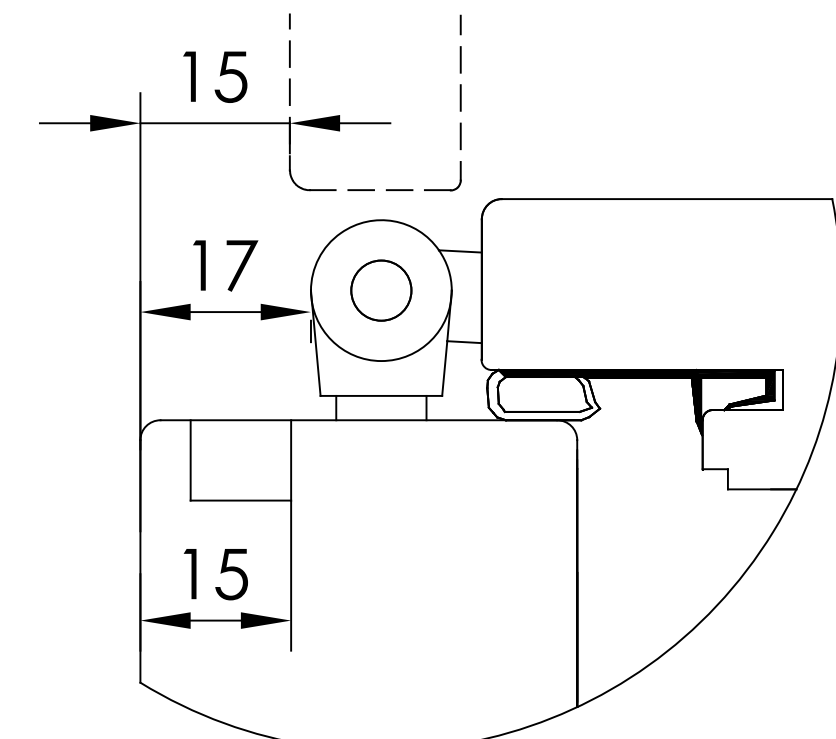


TILLVAL SMYGSPÅR
- Ej på utanpåliggande Kipp-Dreh

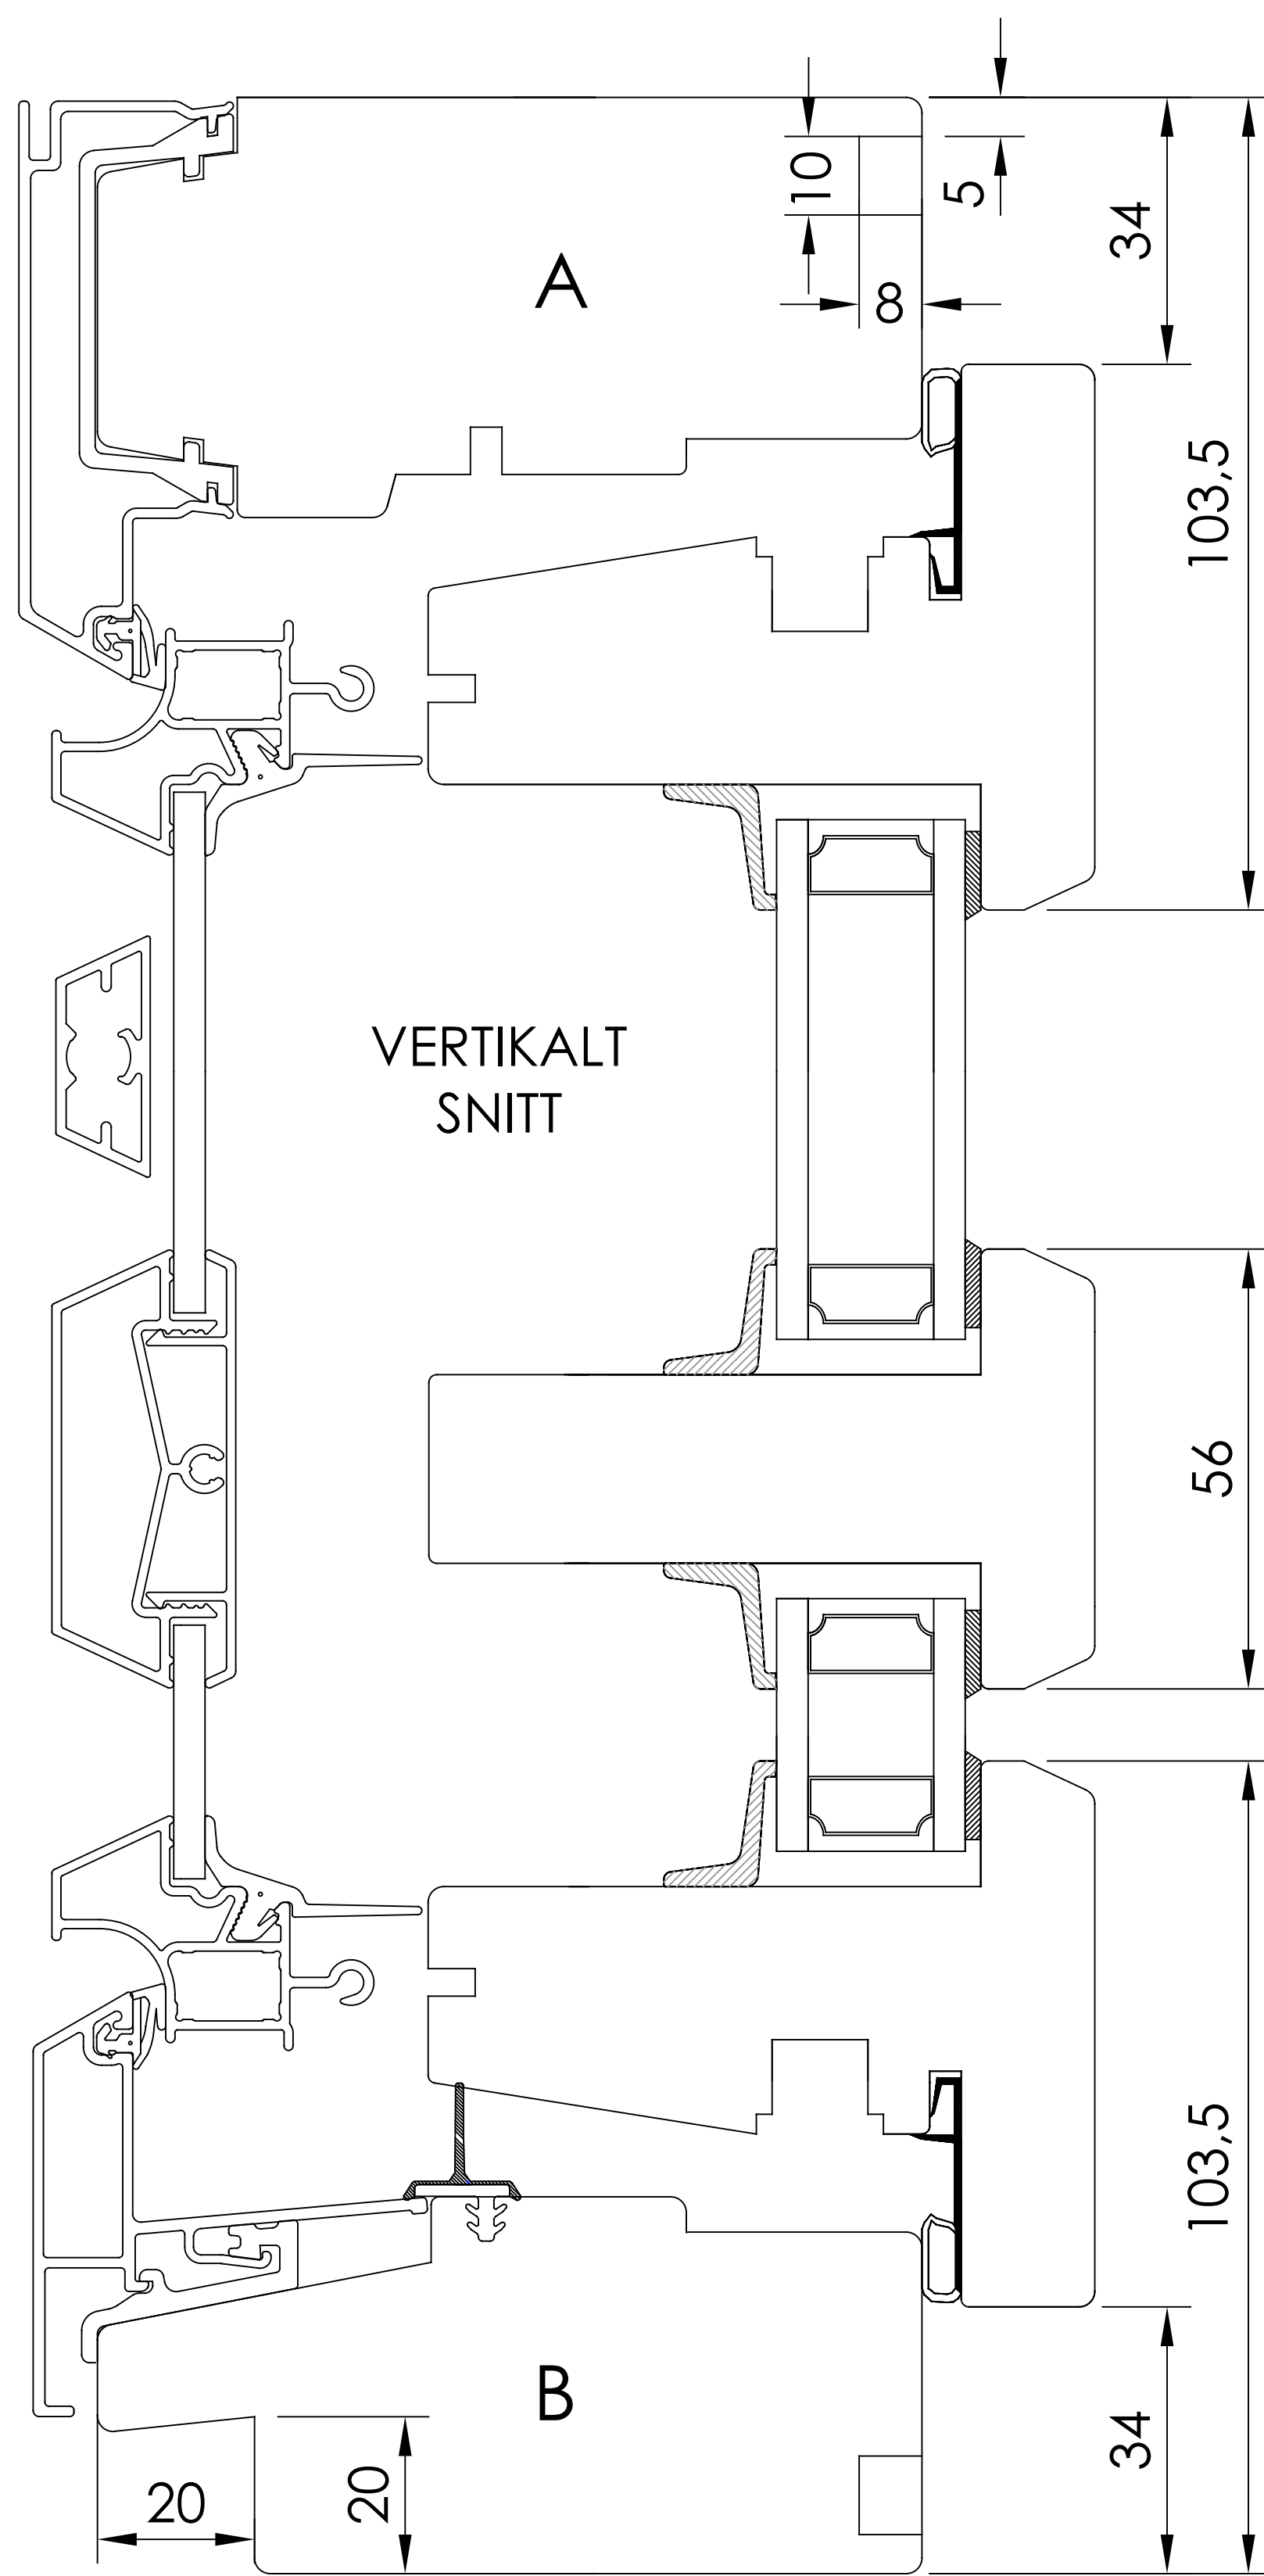


- Utanpåliggande gångjärn

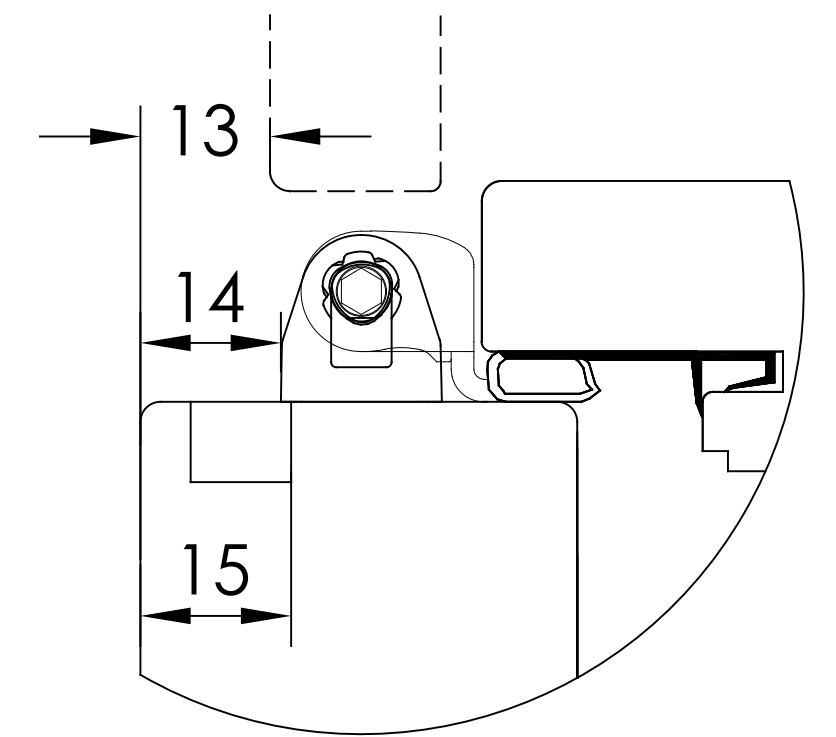


- Utanpåliggande gångjärn Kipp-Dreh

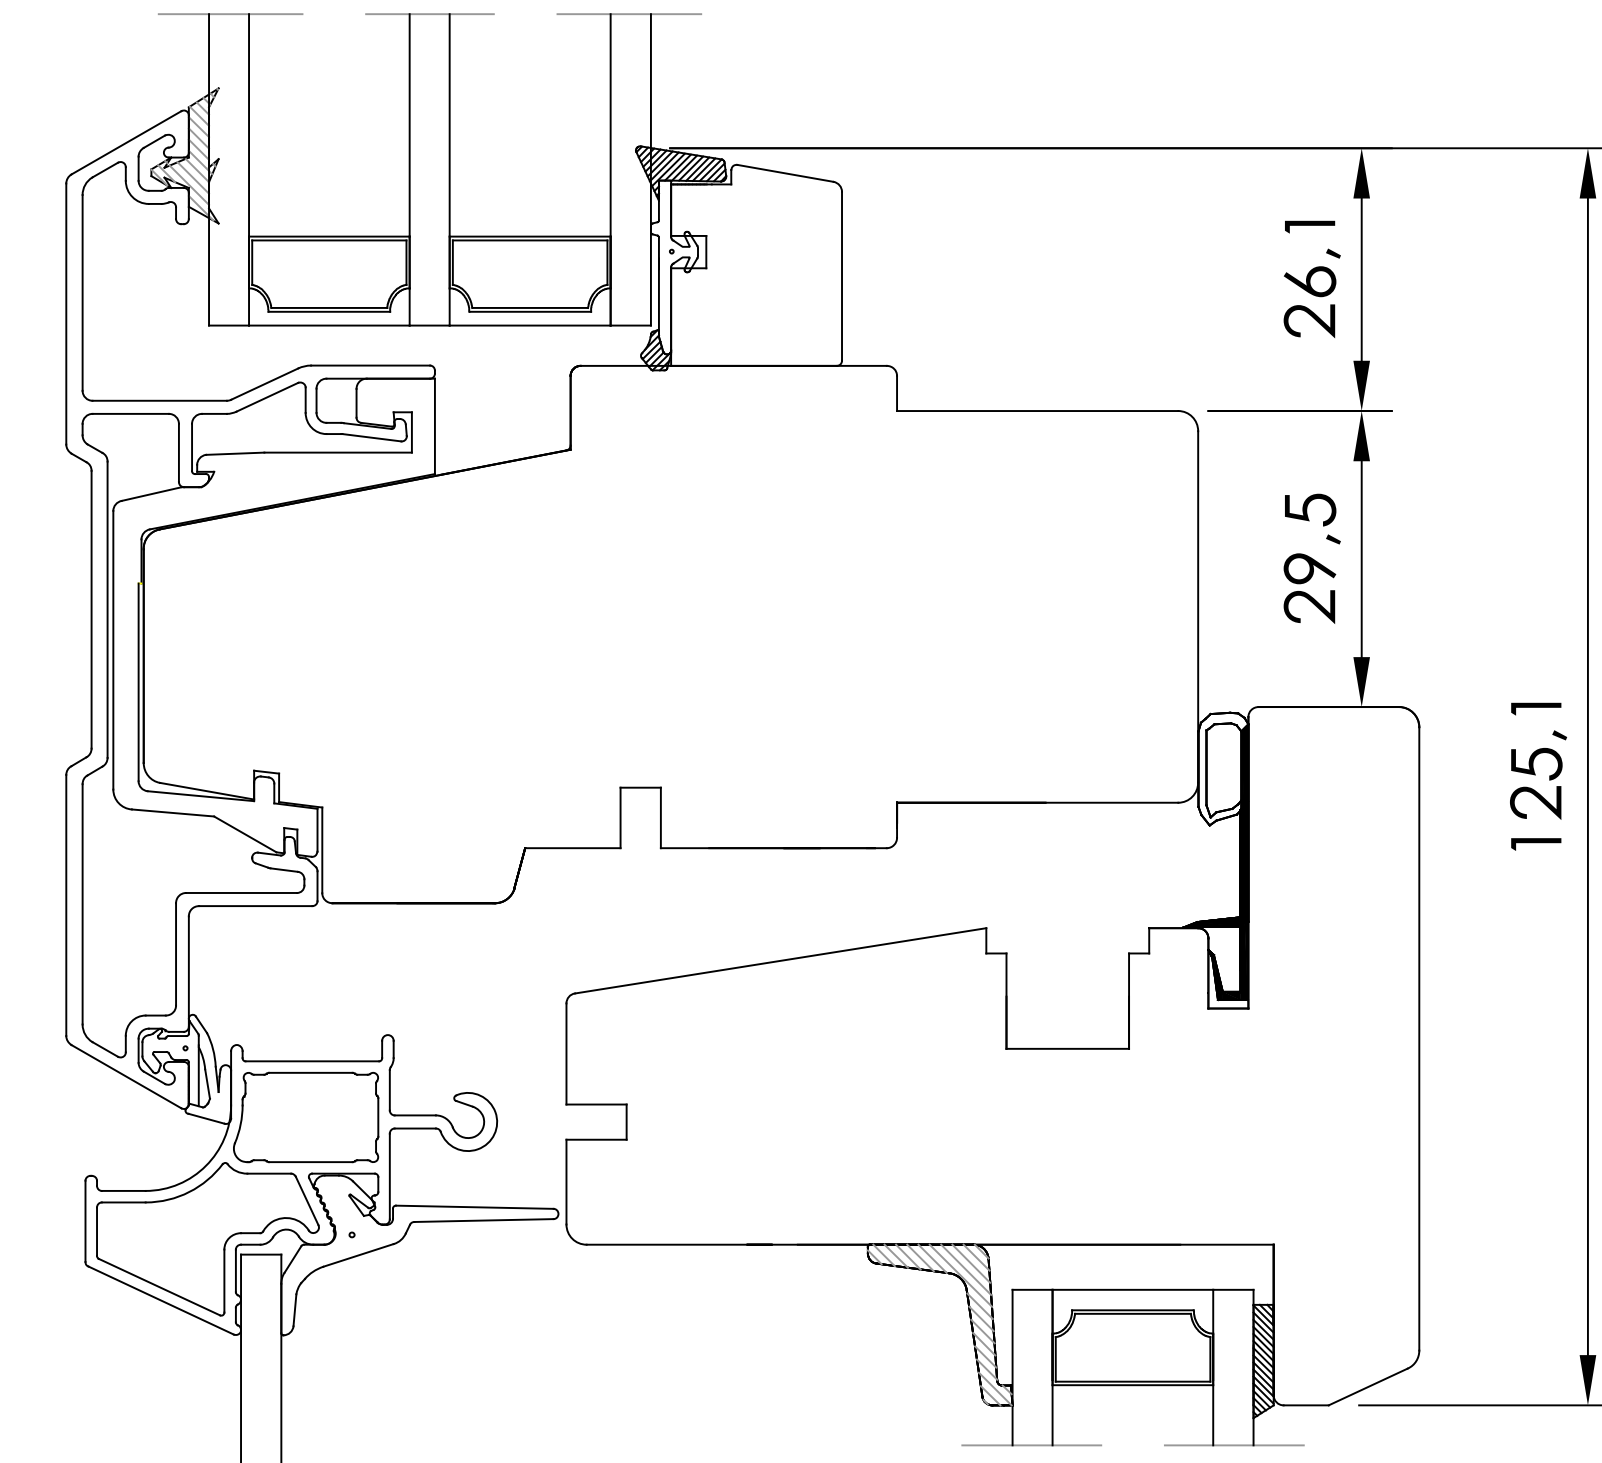

VERTIKALT SNITT TILLVAL
- Kombination Fast övre del och Öppningsbar nedre båge med karmdelande tvärpost

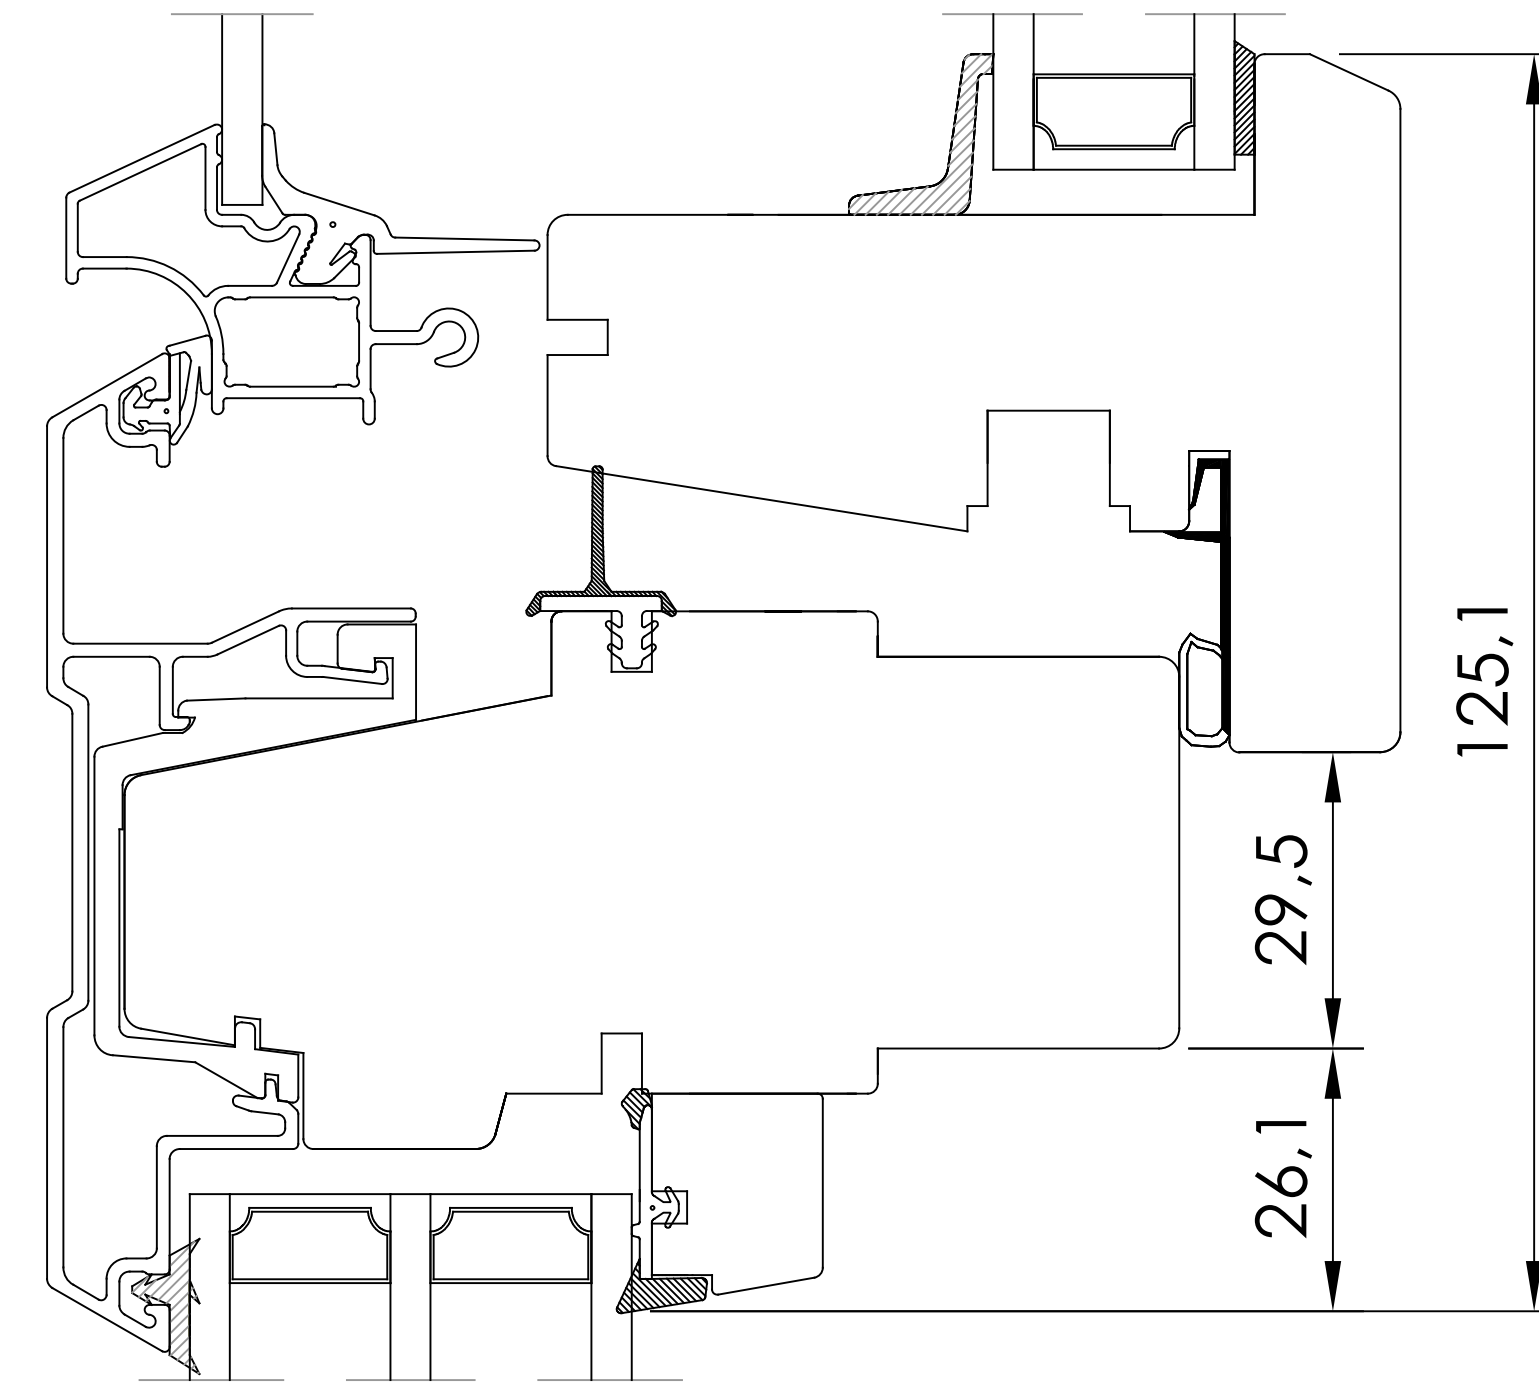

VERTIKALT SNITT TILLVAL
- Kombination Öppningsbar övre båge och Fast nedre del med karmdelande tvärpost


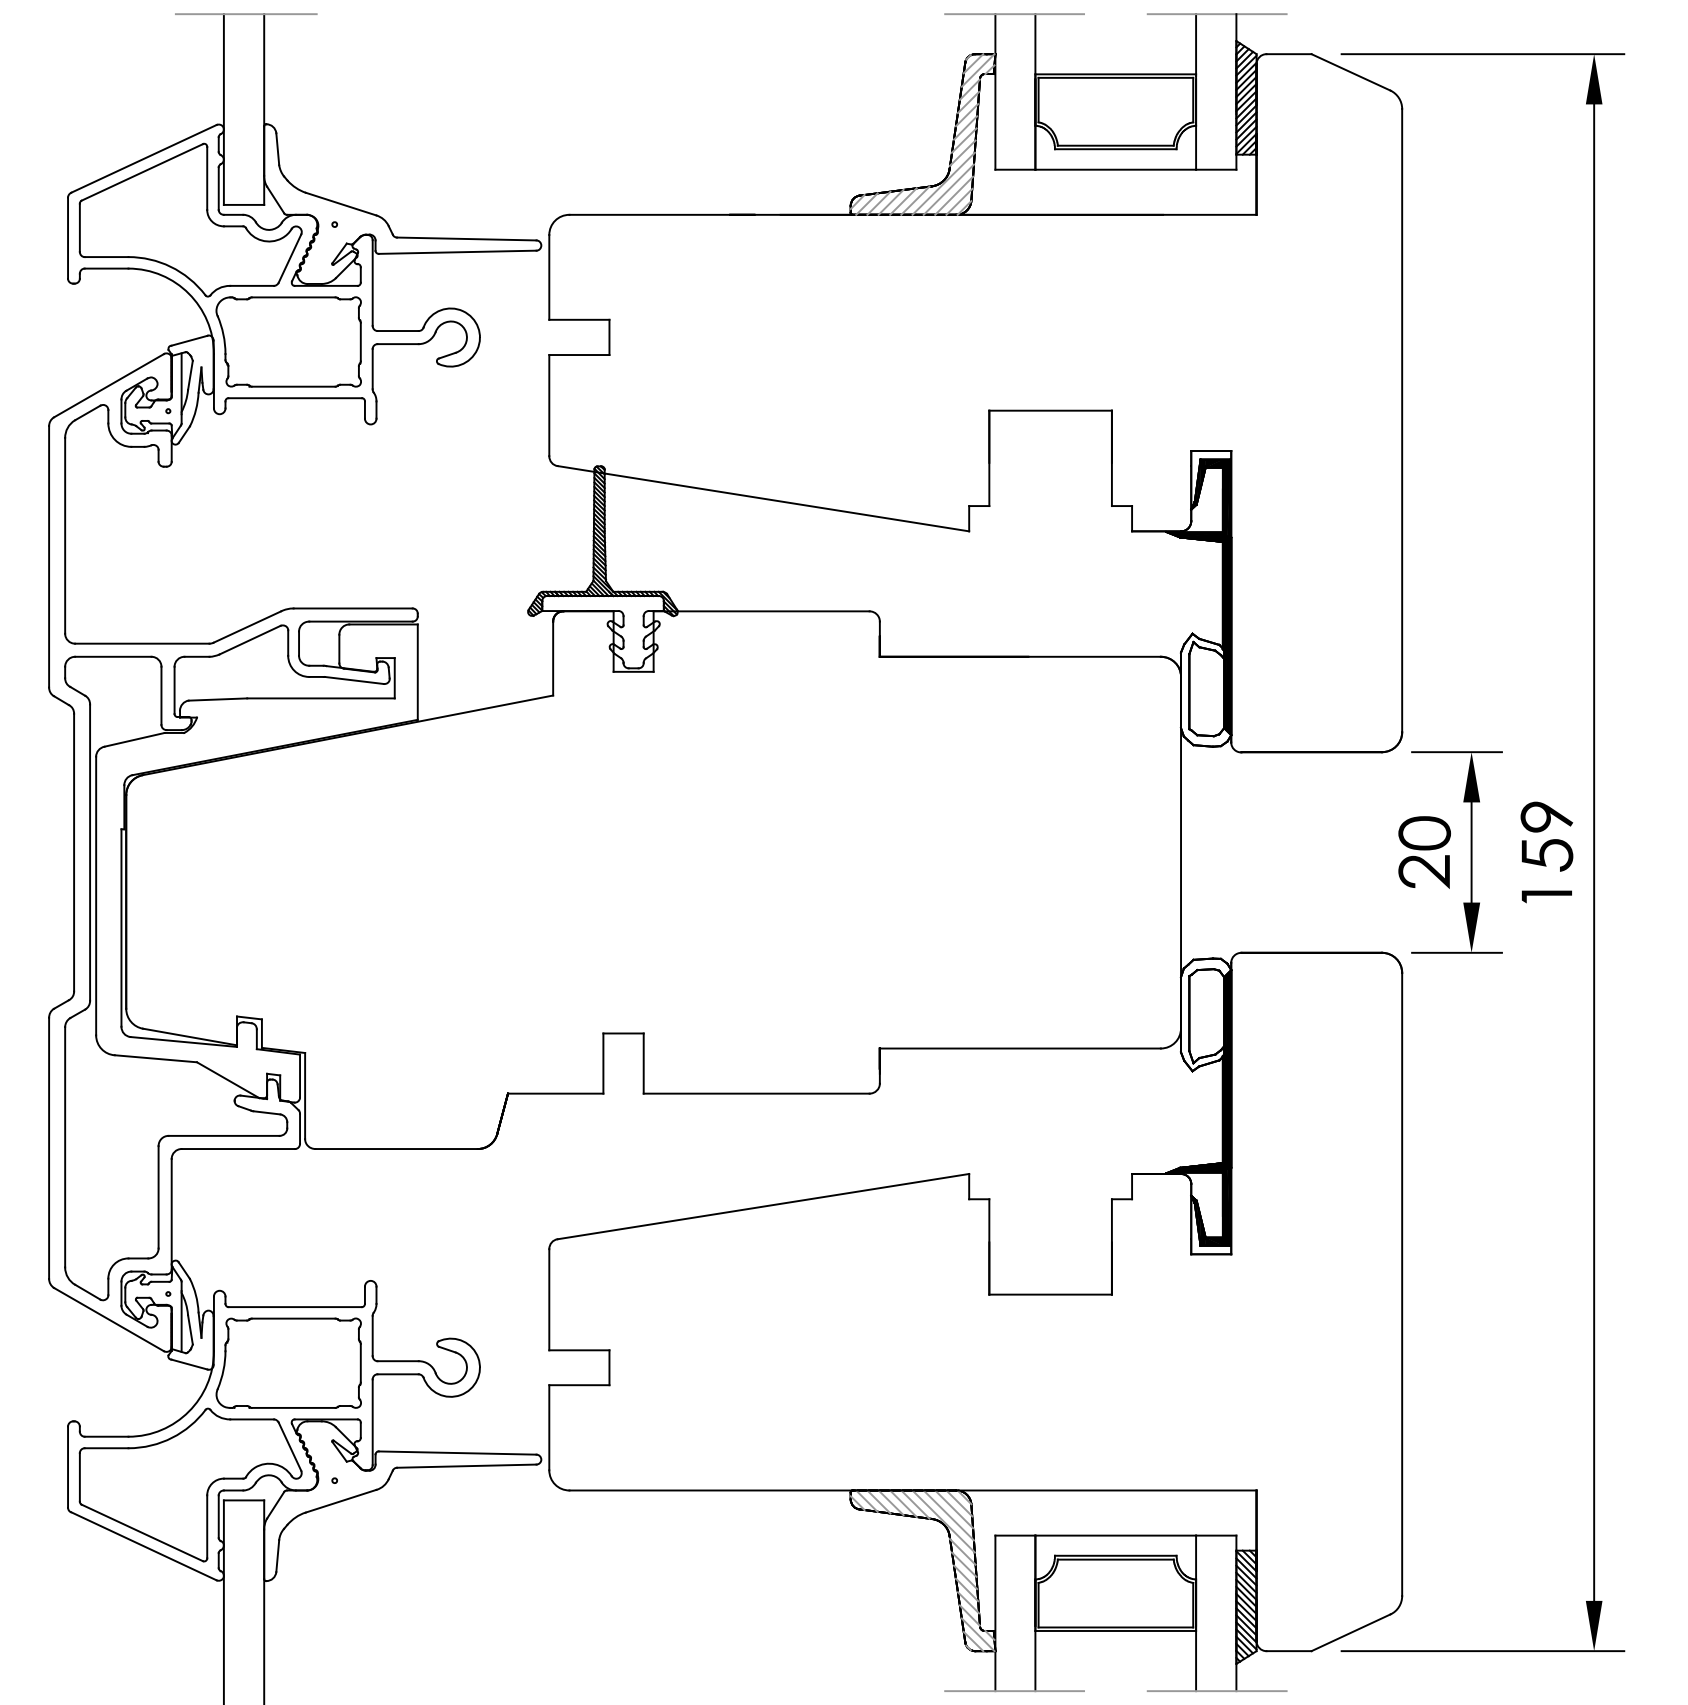


VERTIKALT SNITT TILLVAL
- Flerluft Öppningsbara bågar med karmdelande tvärpost

BESLAGSVARIANTER

- Utanpåliggande gångjärn
- Utanpåliggande gångjärn Kipp-Dreh
- Dolda gångjärn Kipp-Dreh

VERTIKALT SNITT TILLVAL
- Norgenäsa

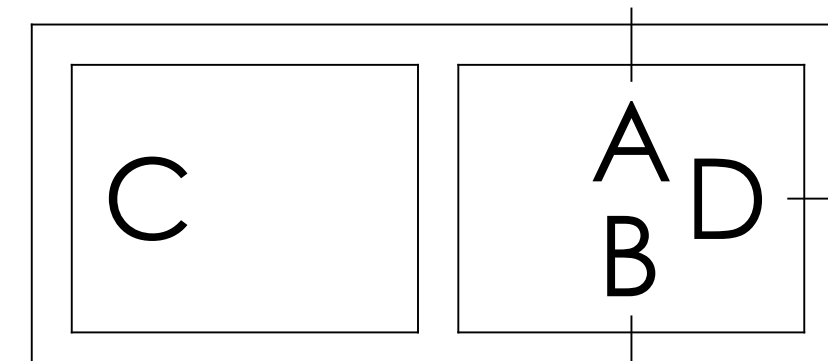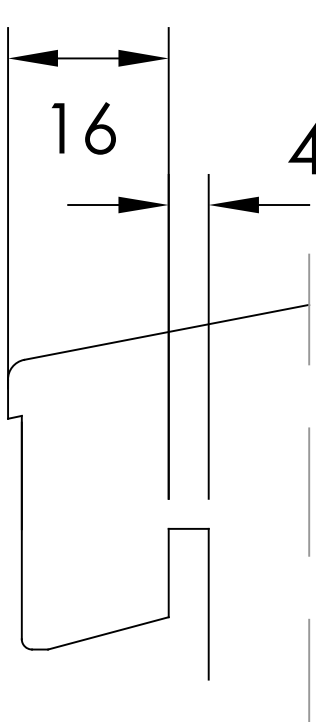

Item	No.	Description	Drawingnumber	Articlenumber
Revision notification			Revised by	Revised date
AM40-20240318TE-K164			TE	2024-03-18
Revision description				
Smygspår ändrat till 5x10x8				
Description			Created by	Created date
Inåtgående fönster 2+1			TE	2023-06-22
Material		General tolerance acc. to ISO2768-1		Processing code
Included in product		Included in product family		Article number
Harmoni		Underkants- och Sidhängt, Kipp-Dreh		
		Draw view	Scale	Size
			1:2	A3
			40-37-W50	B
			Drawing number	Revision no