




Upphovsrätten till detta dokument och alla bilagor anförs till mottagaren personligen, den får bli alltid Inwido AB:s (556633-3828) egendom. Allt kopiera eller på annat sätt reproducera detta dokument till tredje part utan skriftligt tillstånd är strängt förbjudet.

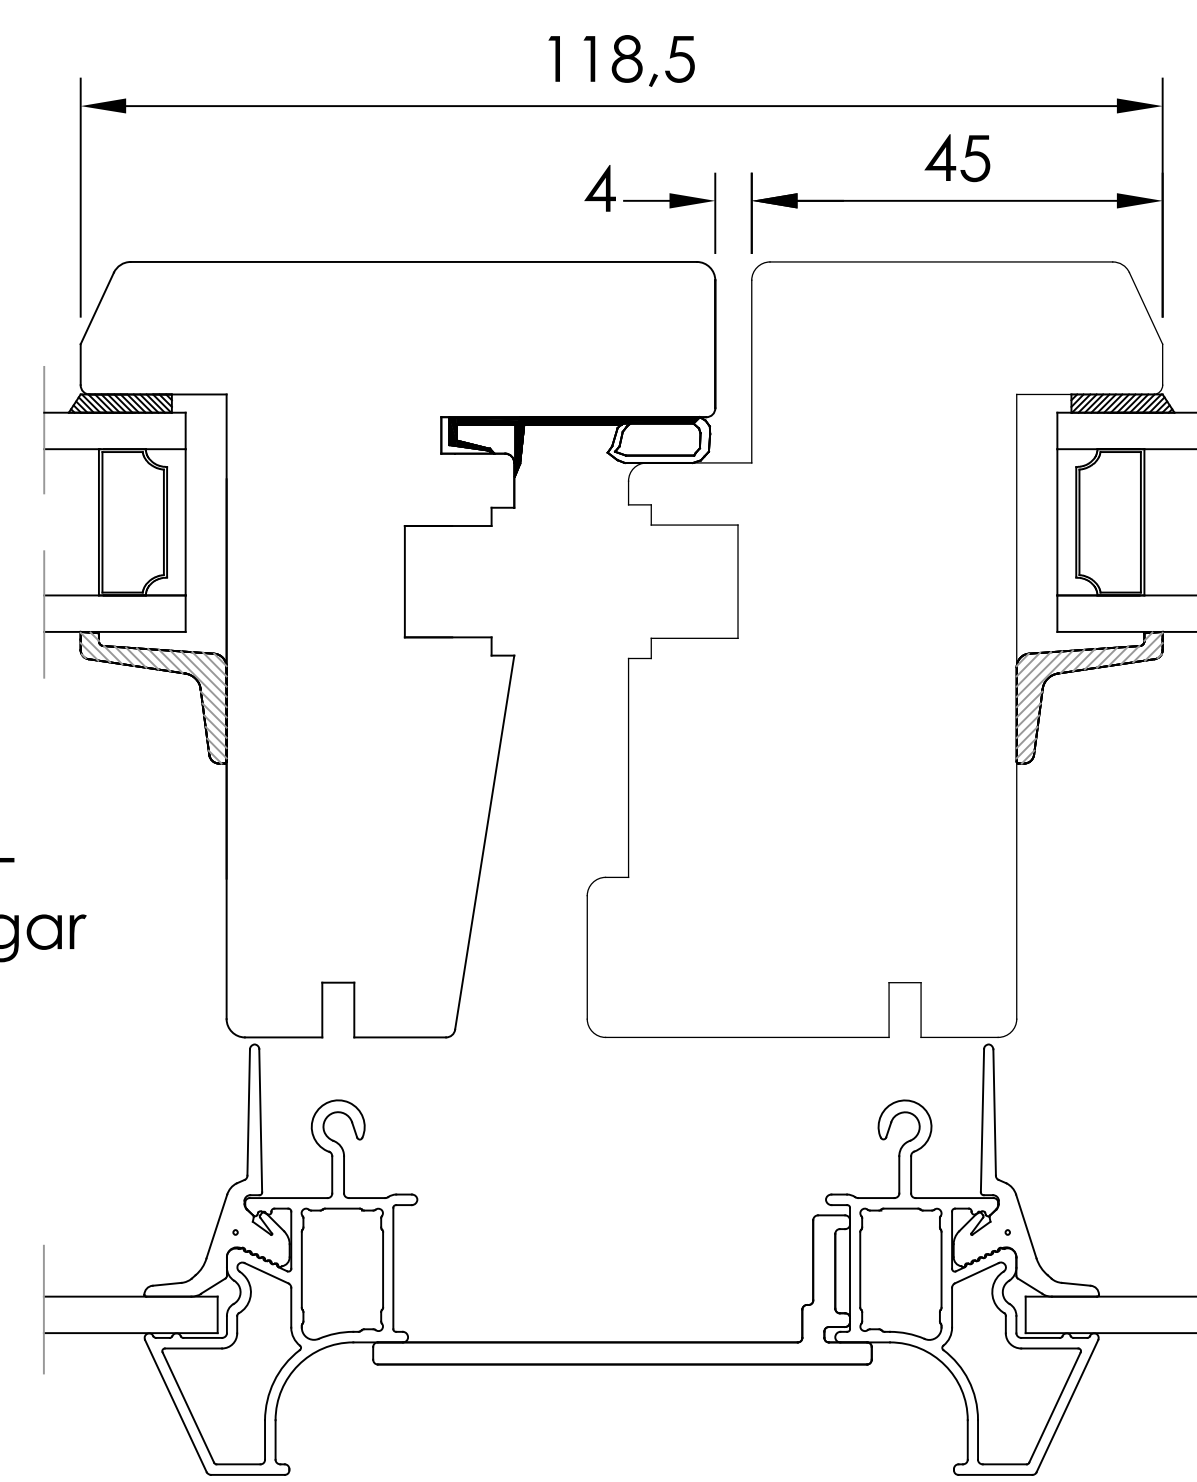


HORISONTALT SNITT TILLVAL  
- Öppningsbara mötesbågar utan karmdelande post

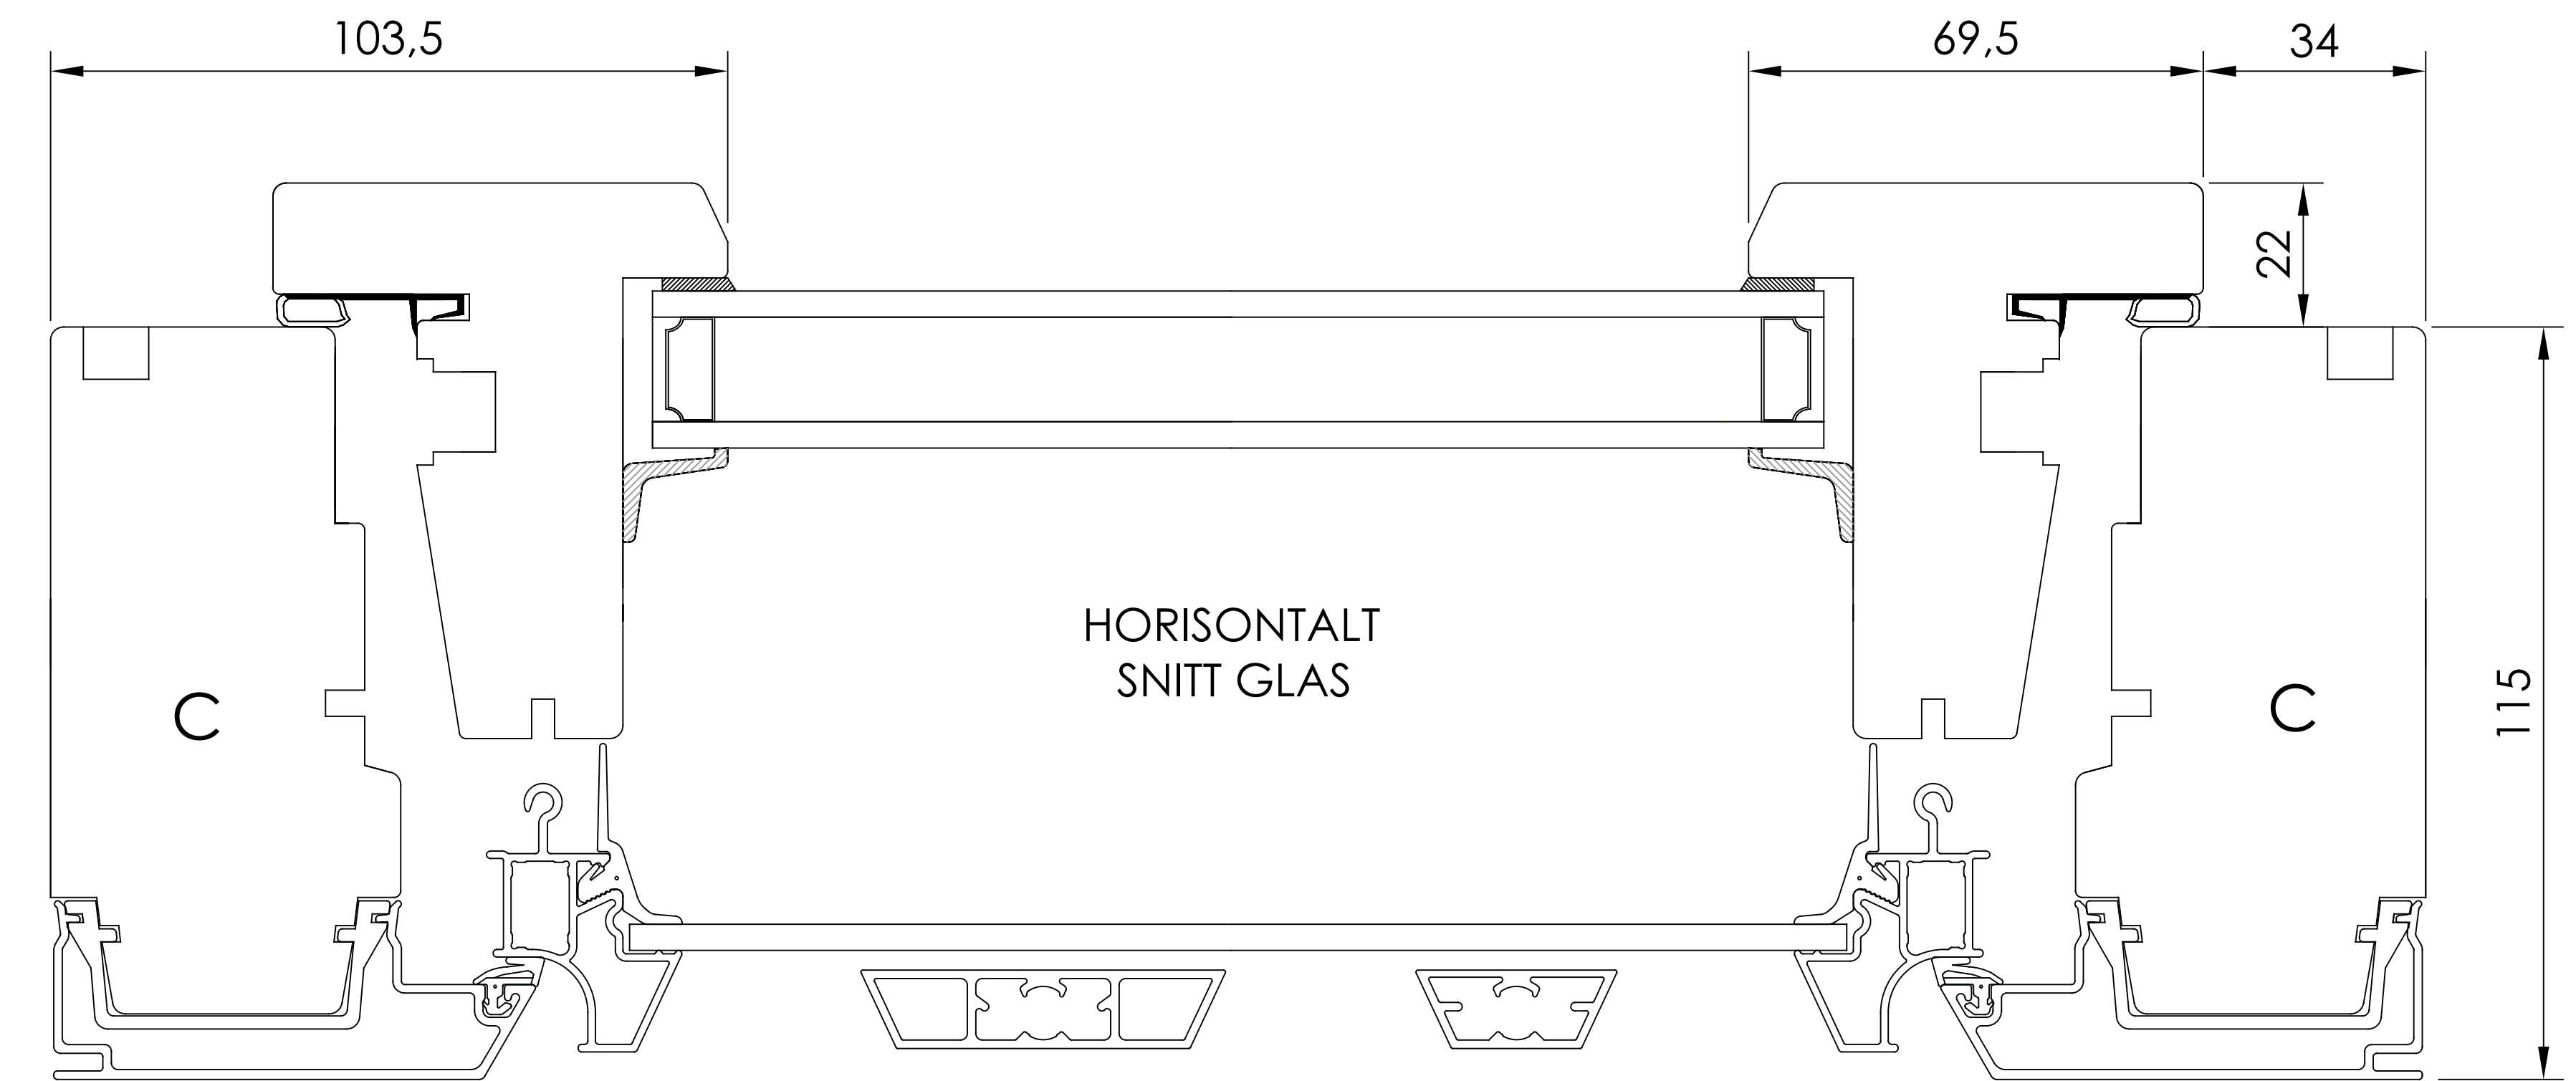


HORISONTALT SNITT GLAS

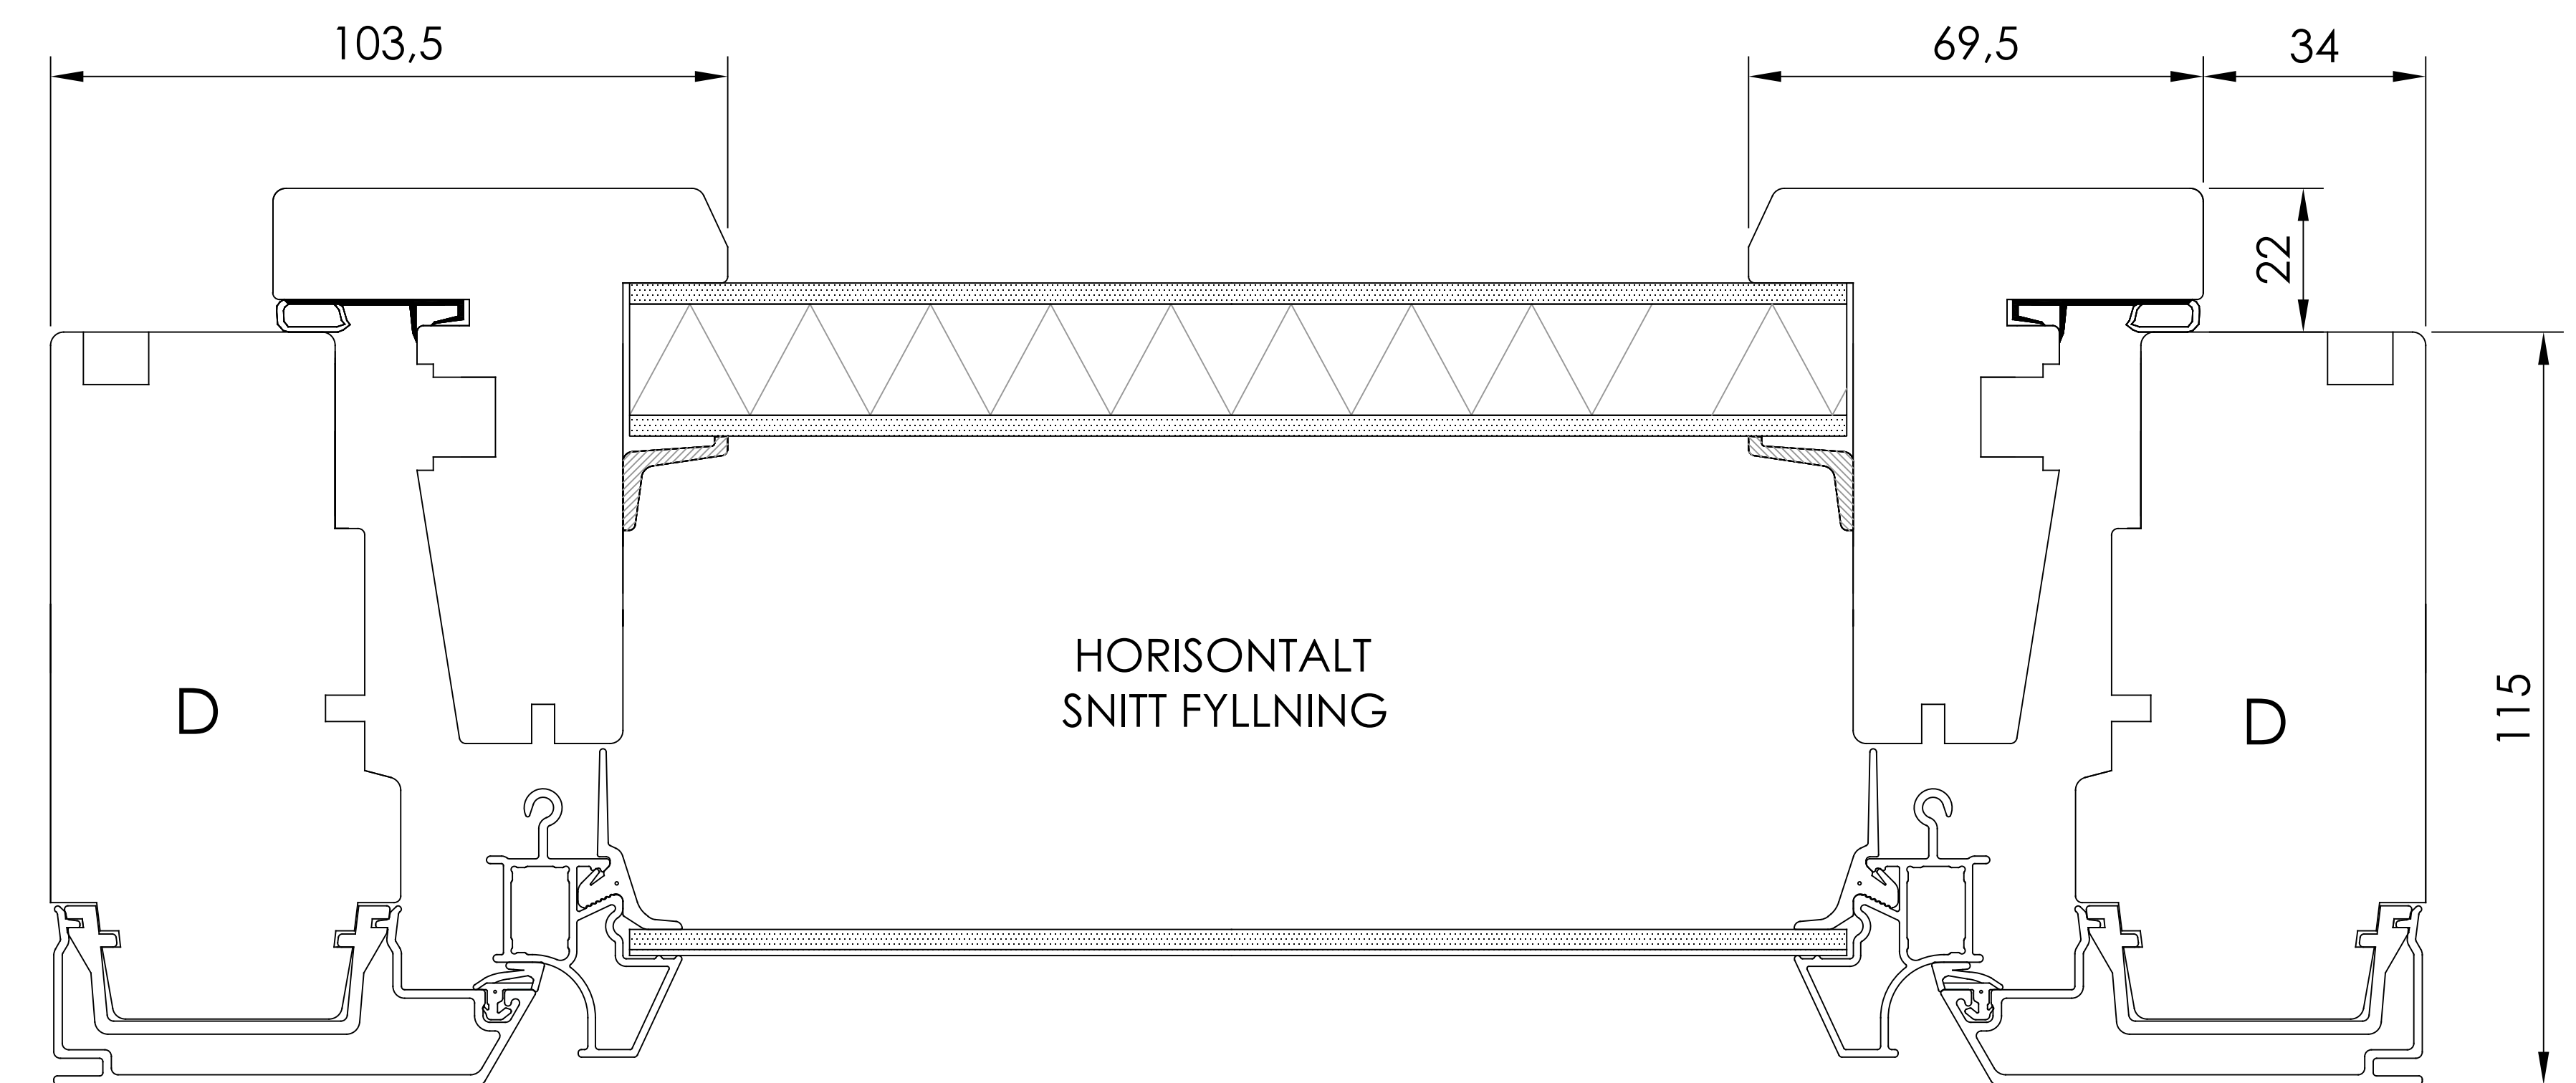


HORISONTALT SNITT Fyllning

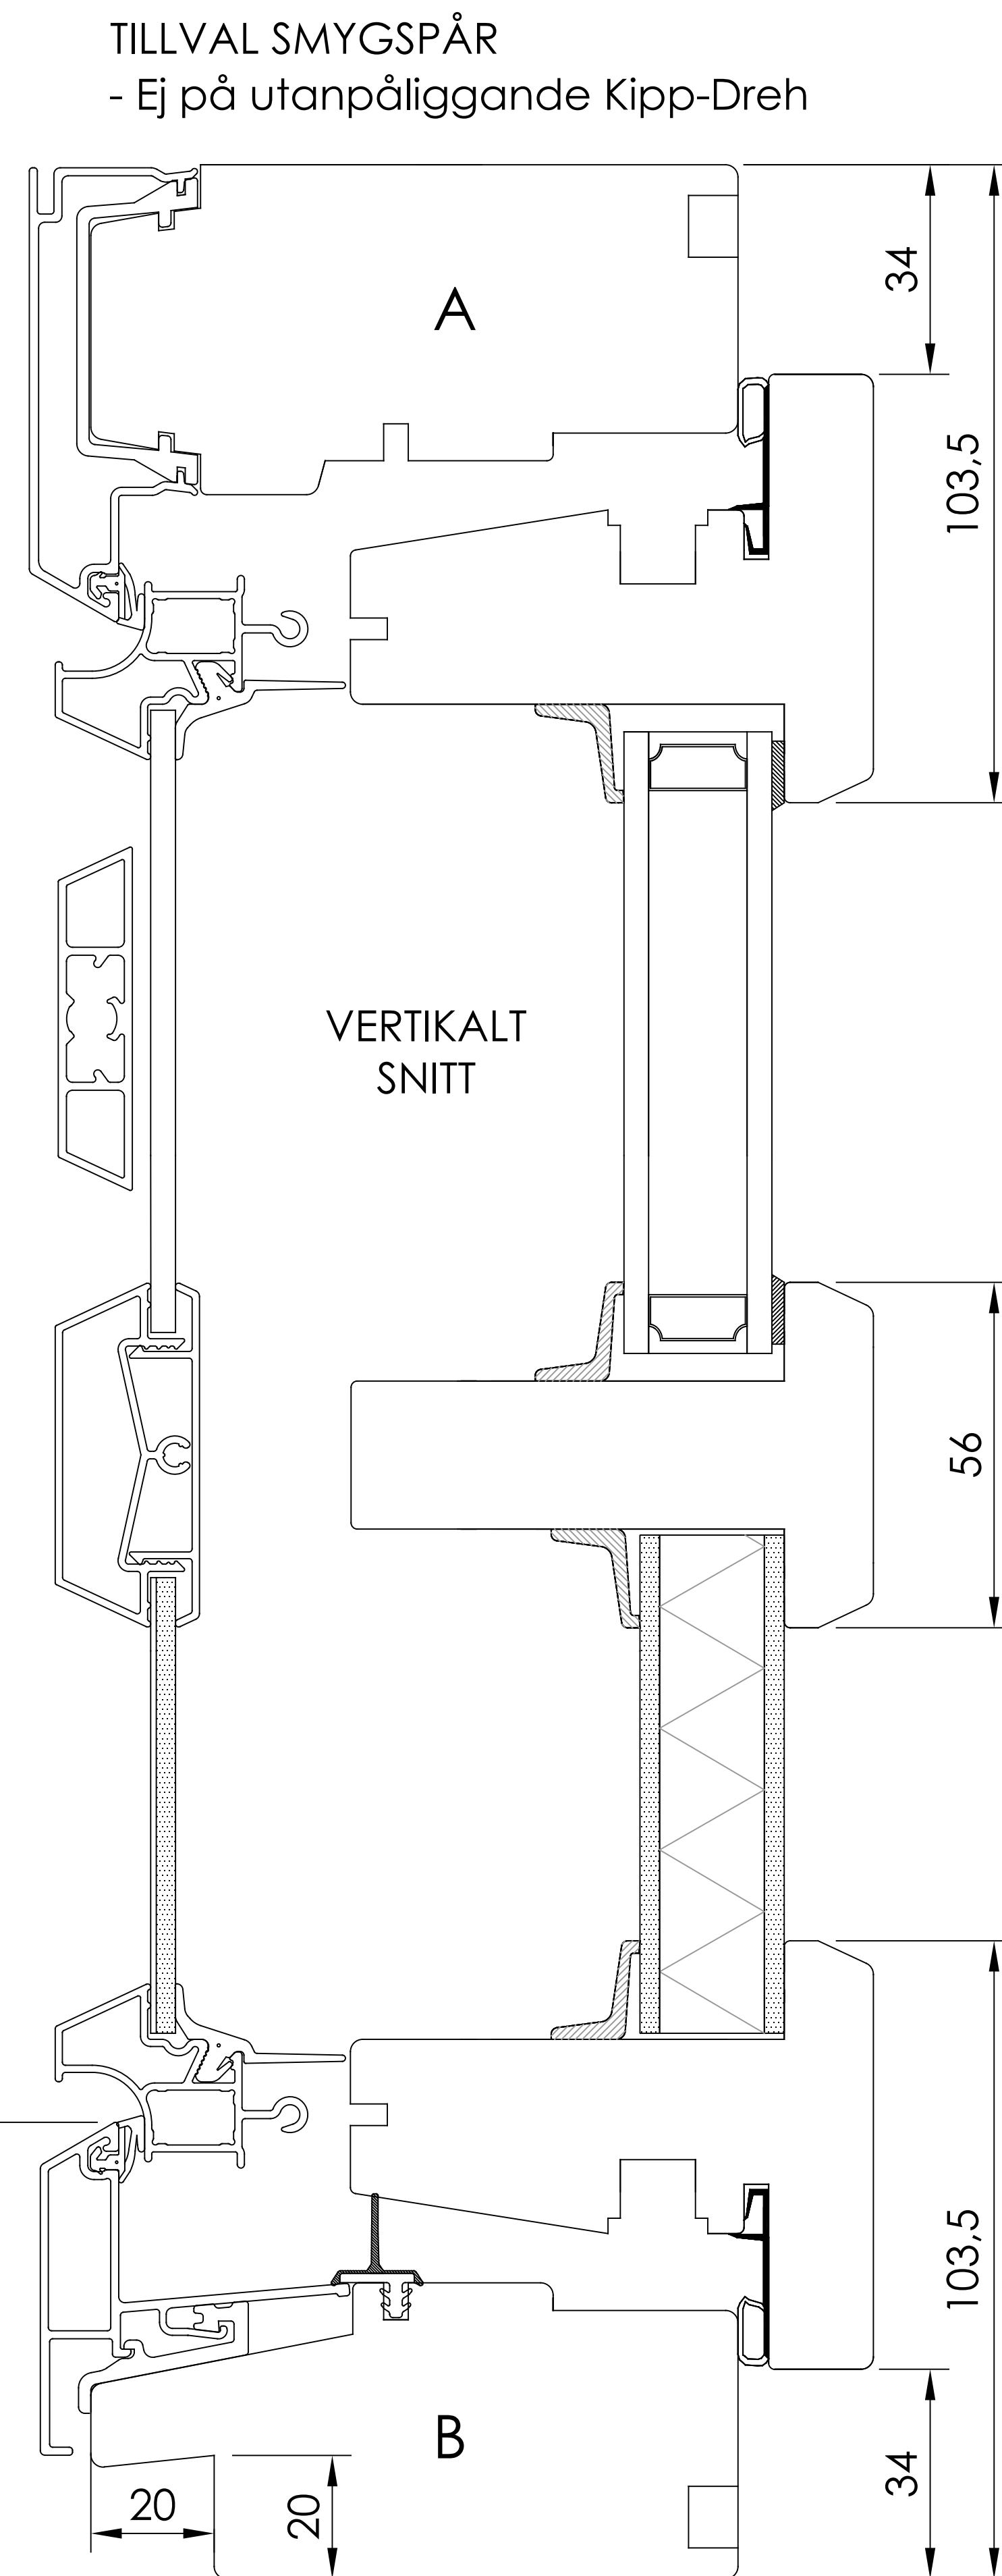


Standard tröskel

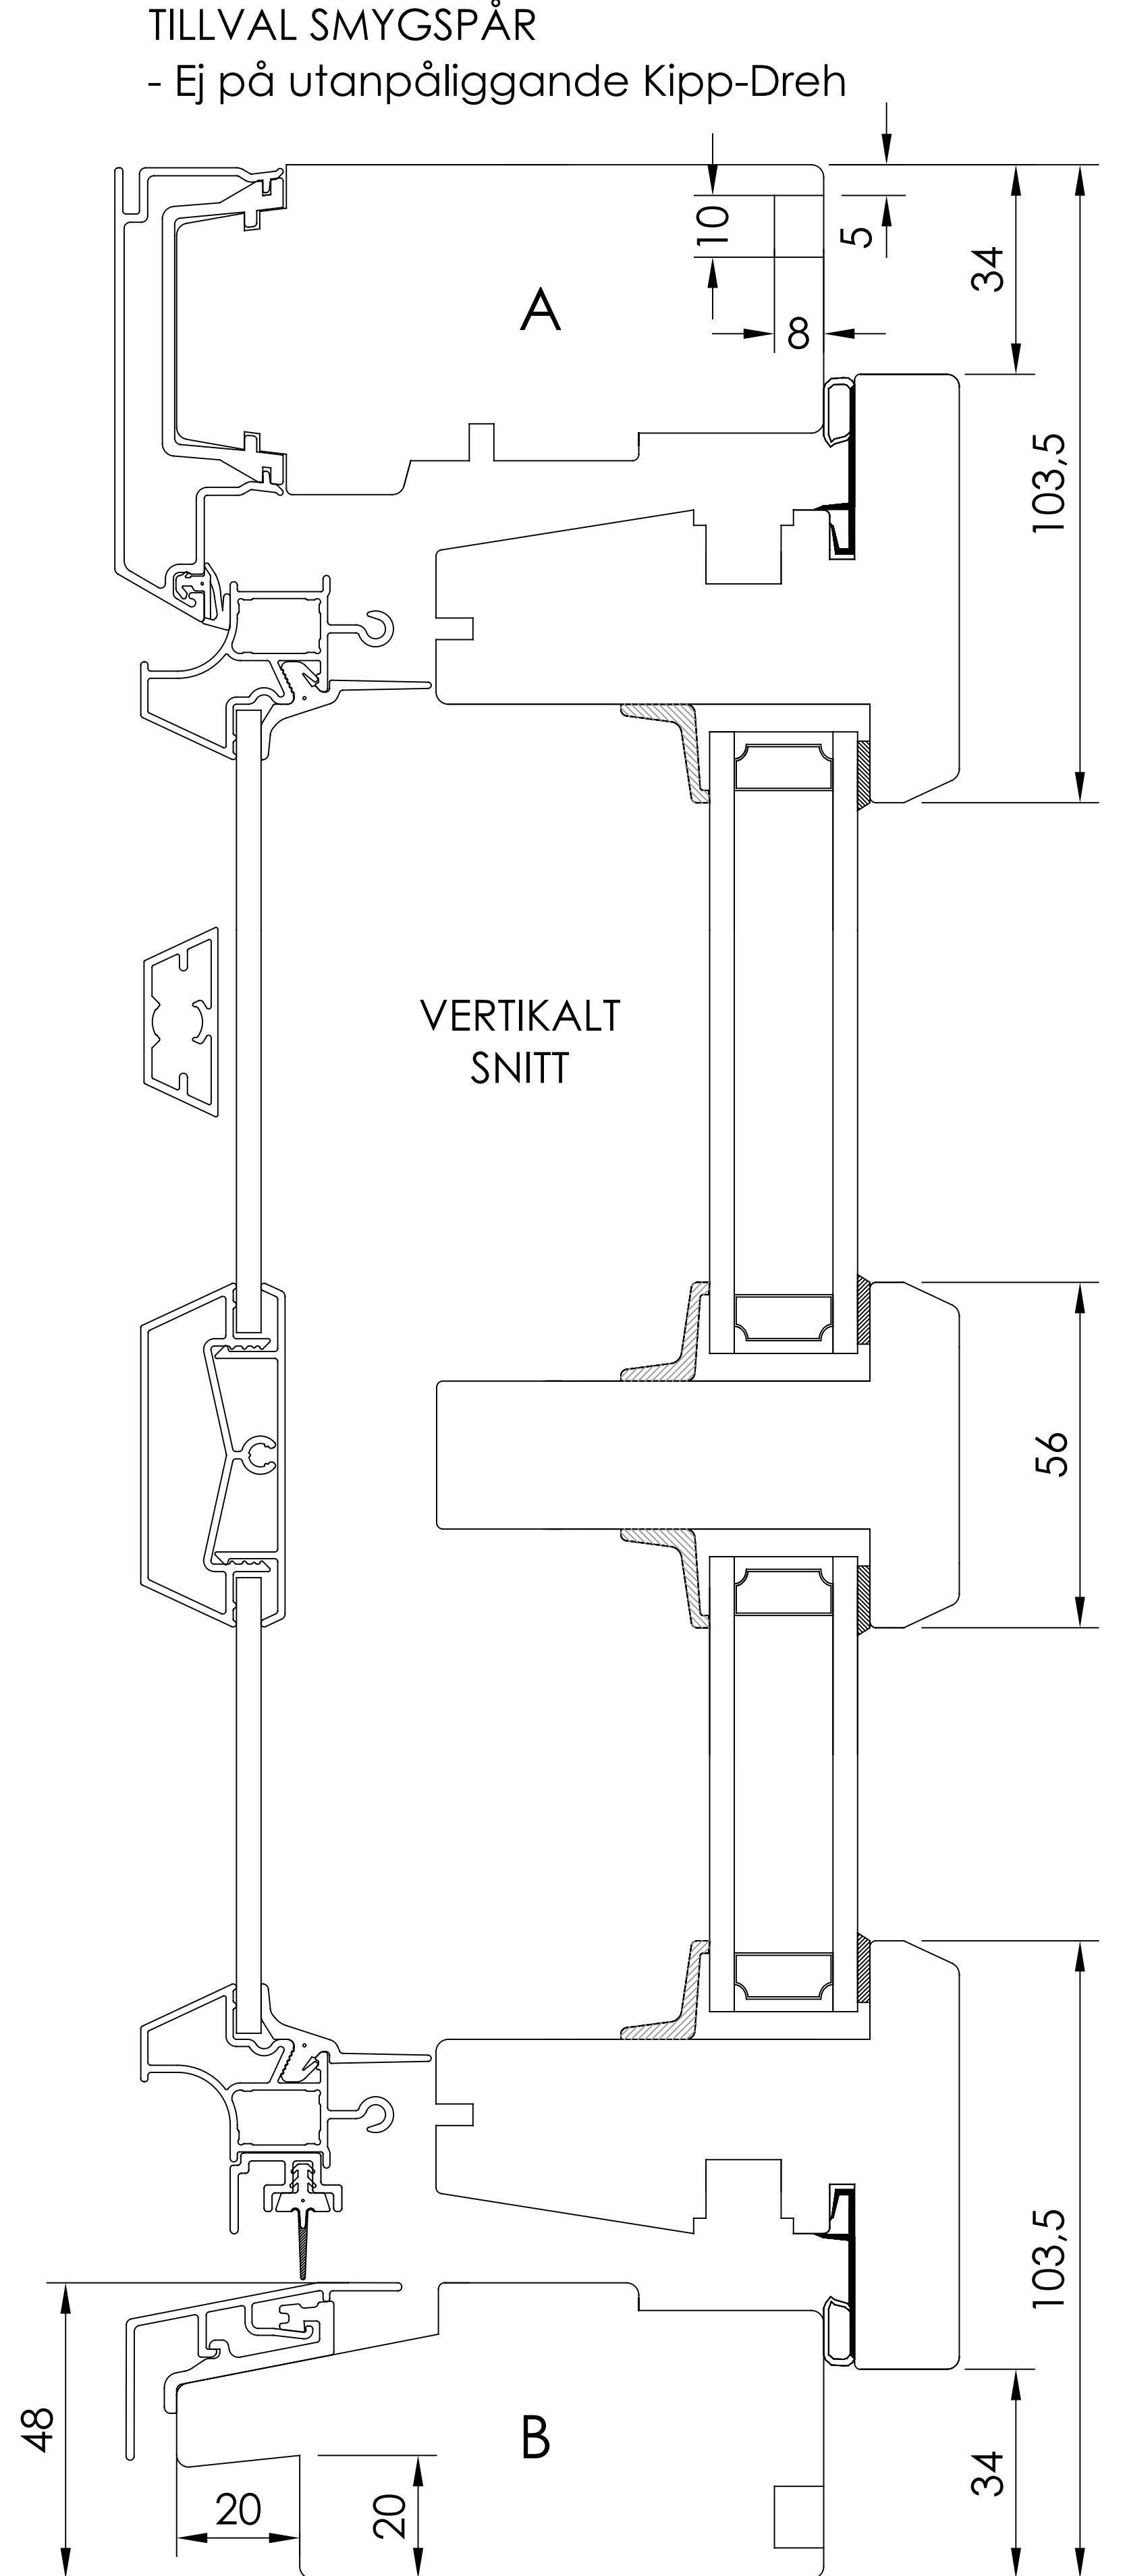

Låg tröskel


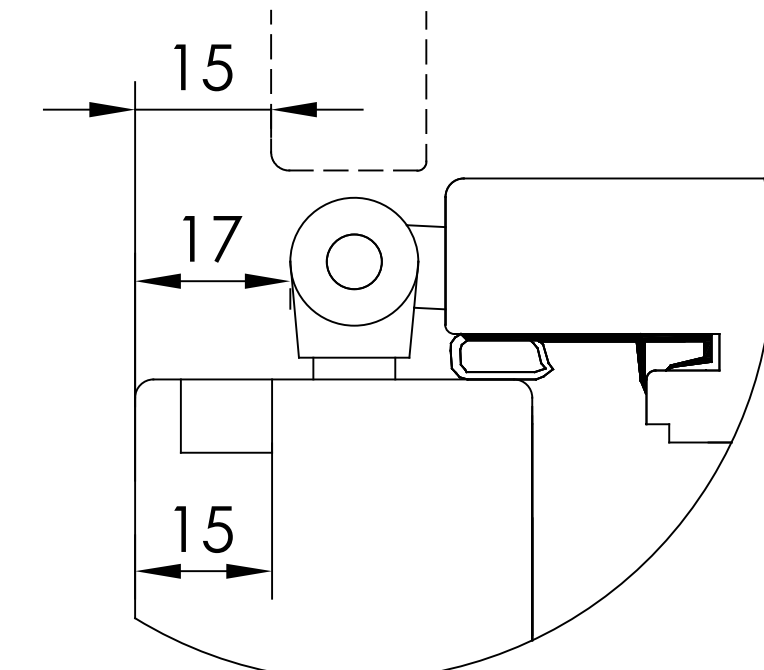


- Utanpåliggande gångjärn

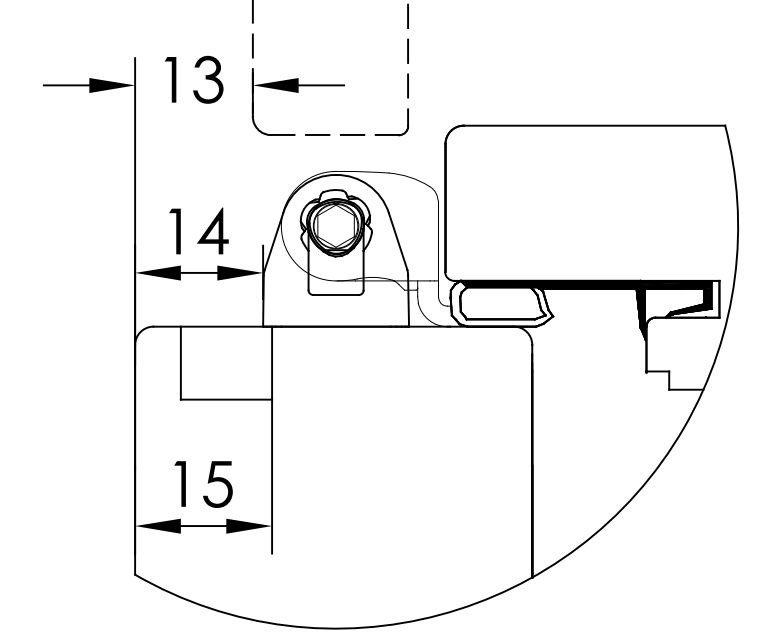


- Utanpåliggande gångjärn Kipp-Dreh

VERTIKALT SNITT TILLVAL  
- Norgenäsa

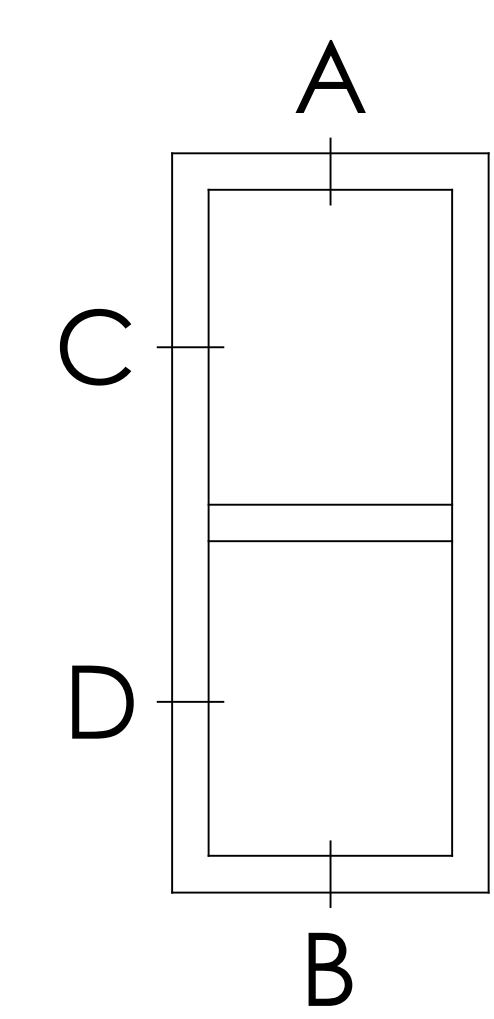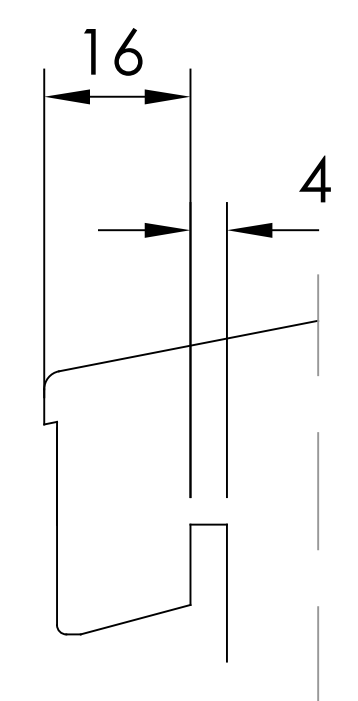

- BESLAGSVARIANTER
- Utanpåliggande gångjärn
  - Utanpåliggande gångjärn Kipp-Dreh
  - Dolda gångjärn Kipp-Dreh

Item	No.	Description	Drawingnumber	Articlenumber
Revision notification		Revised by	Revised date	
AM40-20240318TE-K164		TE	2024-03-18	
Revision description		Created by		
Smygspår ändrat till 5x10x8		TE		
Description		Created date		
Fönsterdörr Inåtgående 2+1		2023-06-22		
Material		General tolerance acc. to ISO2768-1		
Included in product		Included in product family		
Harmoni		Sidhängt, Kipp-Dreh		
		Article number		

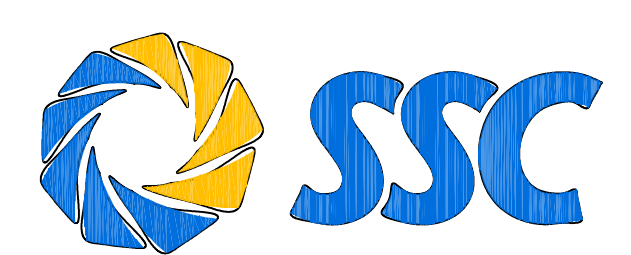

Draw view Scale Size Drawing number Revision no  
 1:2 A3 40-37-W51 B